

CONCRETE PAD FOOTING SCHEDULE

MARK	SIZE		REINF. BOTTOM		REINF. TOP		
	LENGTH	WIDTH	THICKNESS	LONG	TRANS	LONG	TRANS
F1	11'-0"	11'-0"	2'-2"	8-#8	8-#8		
F2	13'-0"	13'-0"	2'-6"	12-#8	12-#8		
F3	14'-0"	14'-0"	2'-6"	11-#8	11-#8		
F4	15'-0"	15'-0"	2'-10"	12-#8	12-#8		
F5		3'-0"					
F6		2'-0"					

SQUARE FOOTING OPTION

FIRST FLOOR PLAN
DATE: 04/20/21


TOTAL PARKING COUNT = 294 STALLS

first floor plan layout



SD-01

Project # 2386
4-Apr-2021

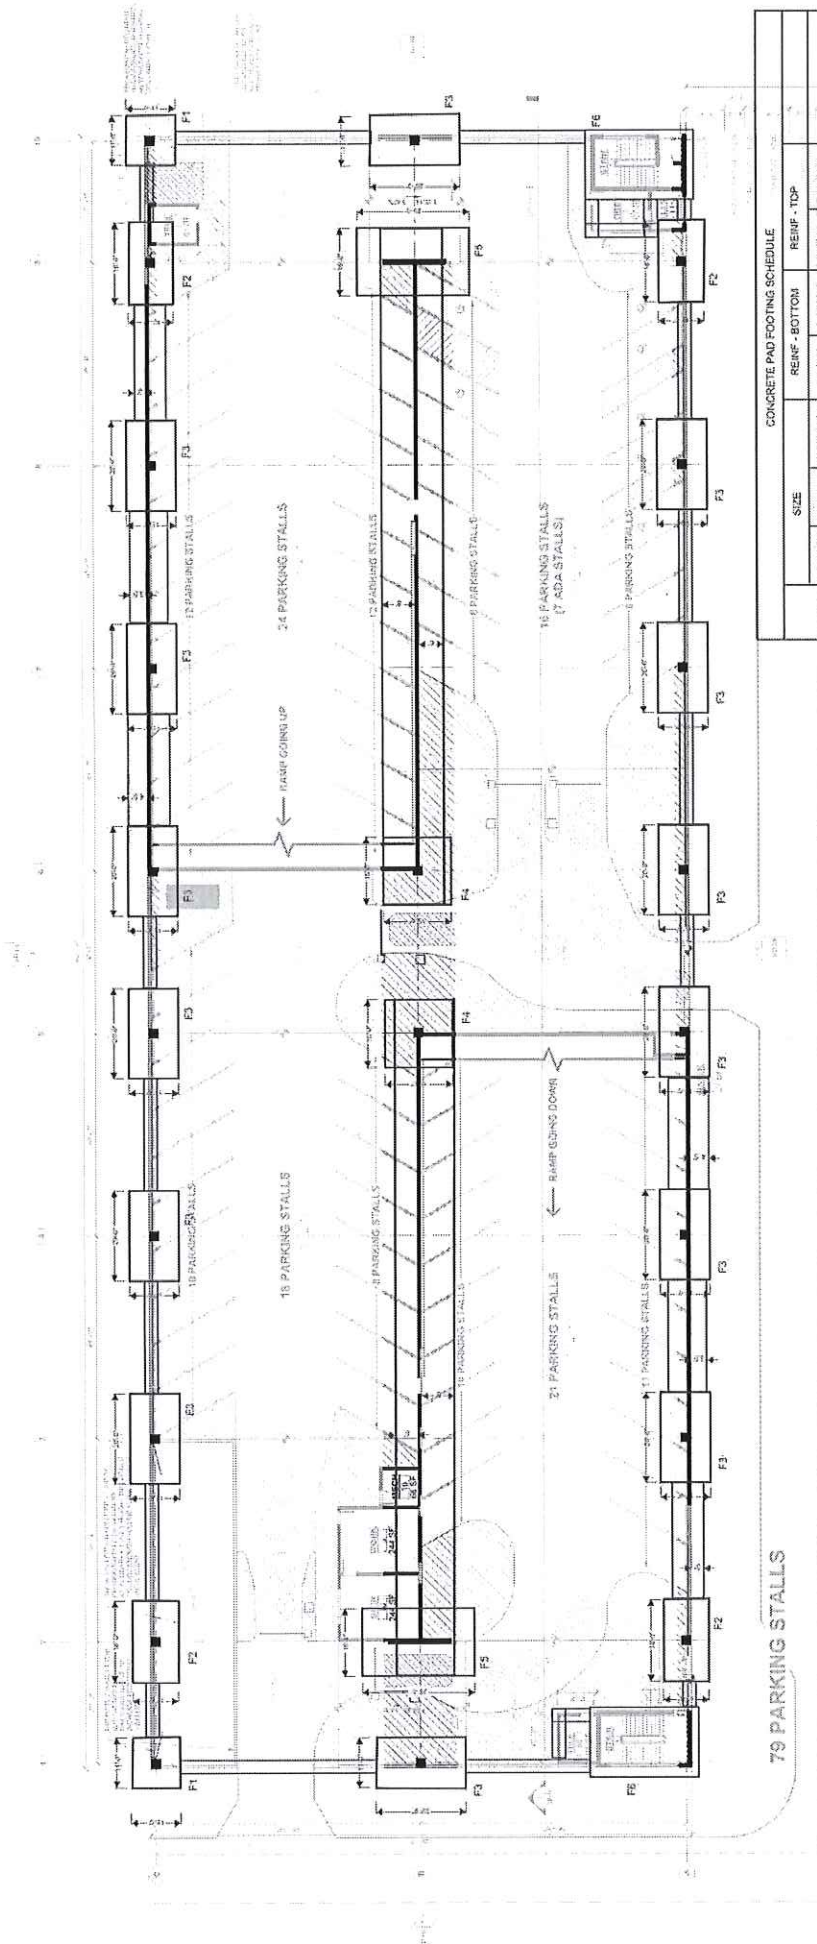

CONCRETE PAD FOOTING SCHEDULE

MARK	SIZE		THICKNESS	REINF - BOTTOM		REINF - TOP	
	LENGTH	WIDTH		LONG	TRANS	LONG	TRANS
F1	11'-0"	11'-0"	2'-2"	8-#8	8-#8		
F2	19'-0"	10'-0"	3'-2"	8-#10	14-#10		
F3	29'-0"	11'-0"	3'-6"	11-#9	17-#10		
F4	15'-0"	15'-0"	2'-10"	12-#9	12-#9		
F5			3'-0"				
F6			2'-0"				

RECTANGULAR FOOTING OPTION

FIRST FLOOR PLAN
SCALE: 3/8" = 1'-0"

TOTAL PARKING COUNT = 294 STALLS

first floor plan layout

