


PARK CENTRAL
SCHEMATIC DESIGN

PEDESTRIAN PERSPECTIVES

SCALE:



Gries
Architectural Group Inc.
07/05/2020

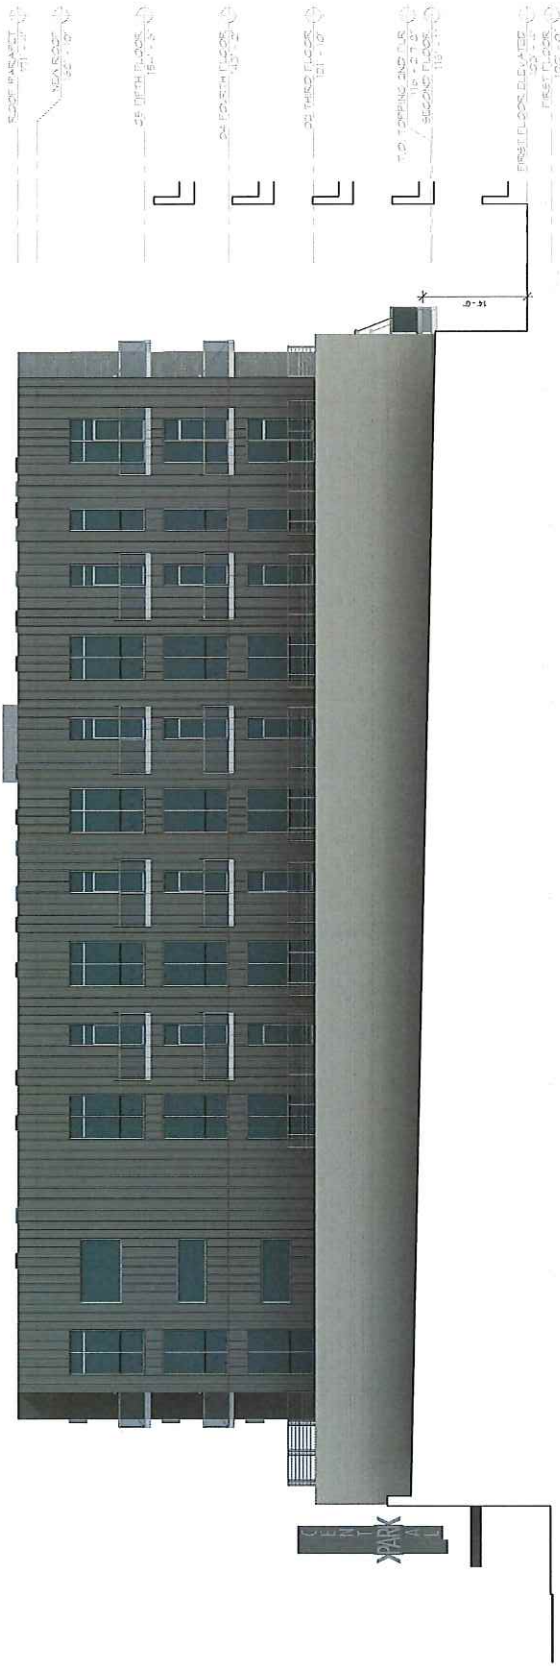

PARK CENTRAL
SCHEMATIC DESIGN

EAST ELEVATION
SCALE: 1/8" = 1'-0"



Gries
Architectural Group Inc.
07/05/2023