

VARIANCE REQUEST TO DEED RESTRICTIONS FOR:
KOWALCZYK PROPERTIES, LLC
(ALUMA CAST FOUNDRY, INC.)
3200 E. PERSHING ST.
APPLETON, WISCONSIN

INDEX

- T1 - TITLE SHEET
- C1 - SITE PLAN
- A1 - ADDITION FLOOR PLAN, ELEVATIONS & BUILDING SECTION
- P1 - EXISTING SATELLITE AREA IMAGE
- P2 - EXISTING ROAD SIDE PHOTO
- P3 - EXISTING ROAD SIDE PHOTO
- P4 - EXISTING ROAD SIDE PHOTO



PROPOSED BUILDING FOR:
Kowalczyk Properties
APPLETON, WISCONSIN


PRELIMINARY DRAWINGS - NOT FOR CONSTRUCTION

PROJECT NO. 699	PLAN DATE: NOVEMBER 18, 2015	DRAWN BY: DJN
---------------------------	--	-------------------------


MARK	DATE	DESCRIPTION

SHEET TITLE:
TITLE SHEET

SHEET:
T1

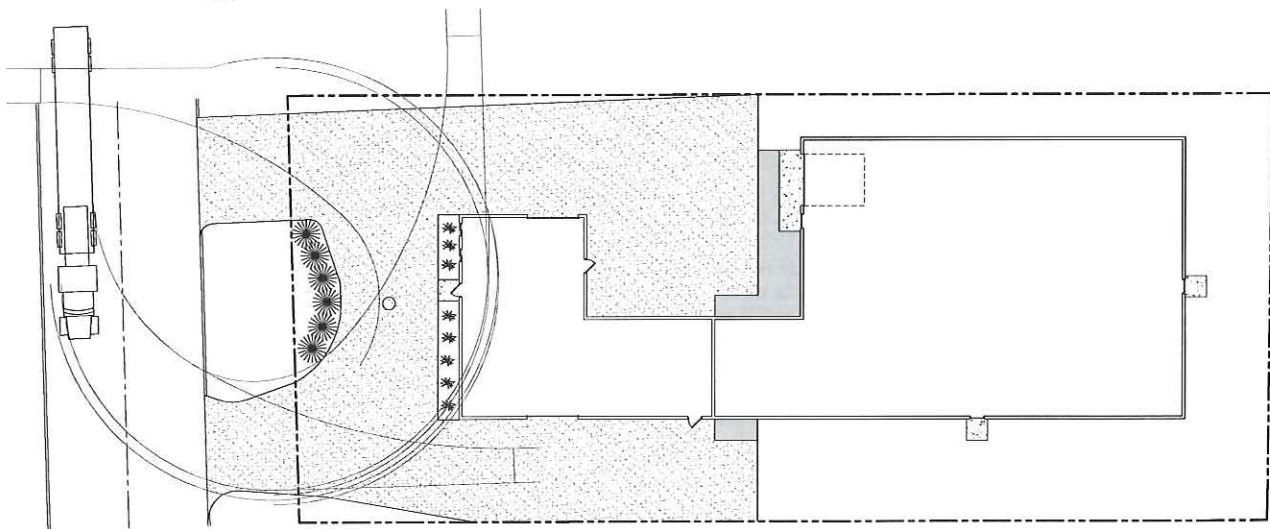


COMMERCIAL TRUCK TURNING RADIUS REQUIRMENTS - NON FUNCTIONAL
SCALE: 1"=20'-0"

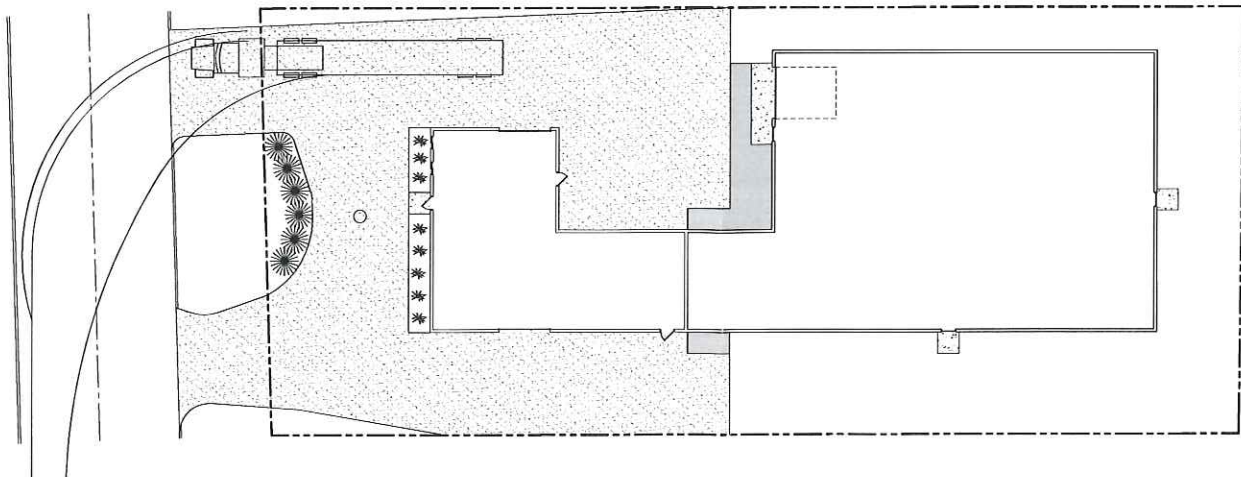

COMMERCIAL TRUCK TURNING RADIUS REQUIRMENTS - FUNCTIONAL
SCALE: 1"=20'-0"

SITE PLAN
SCALE: 1"=10'-0"

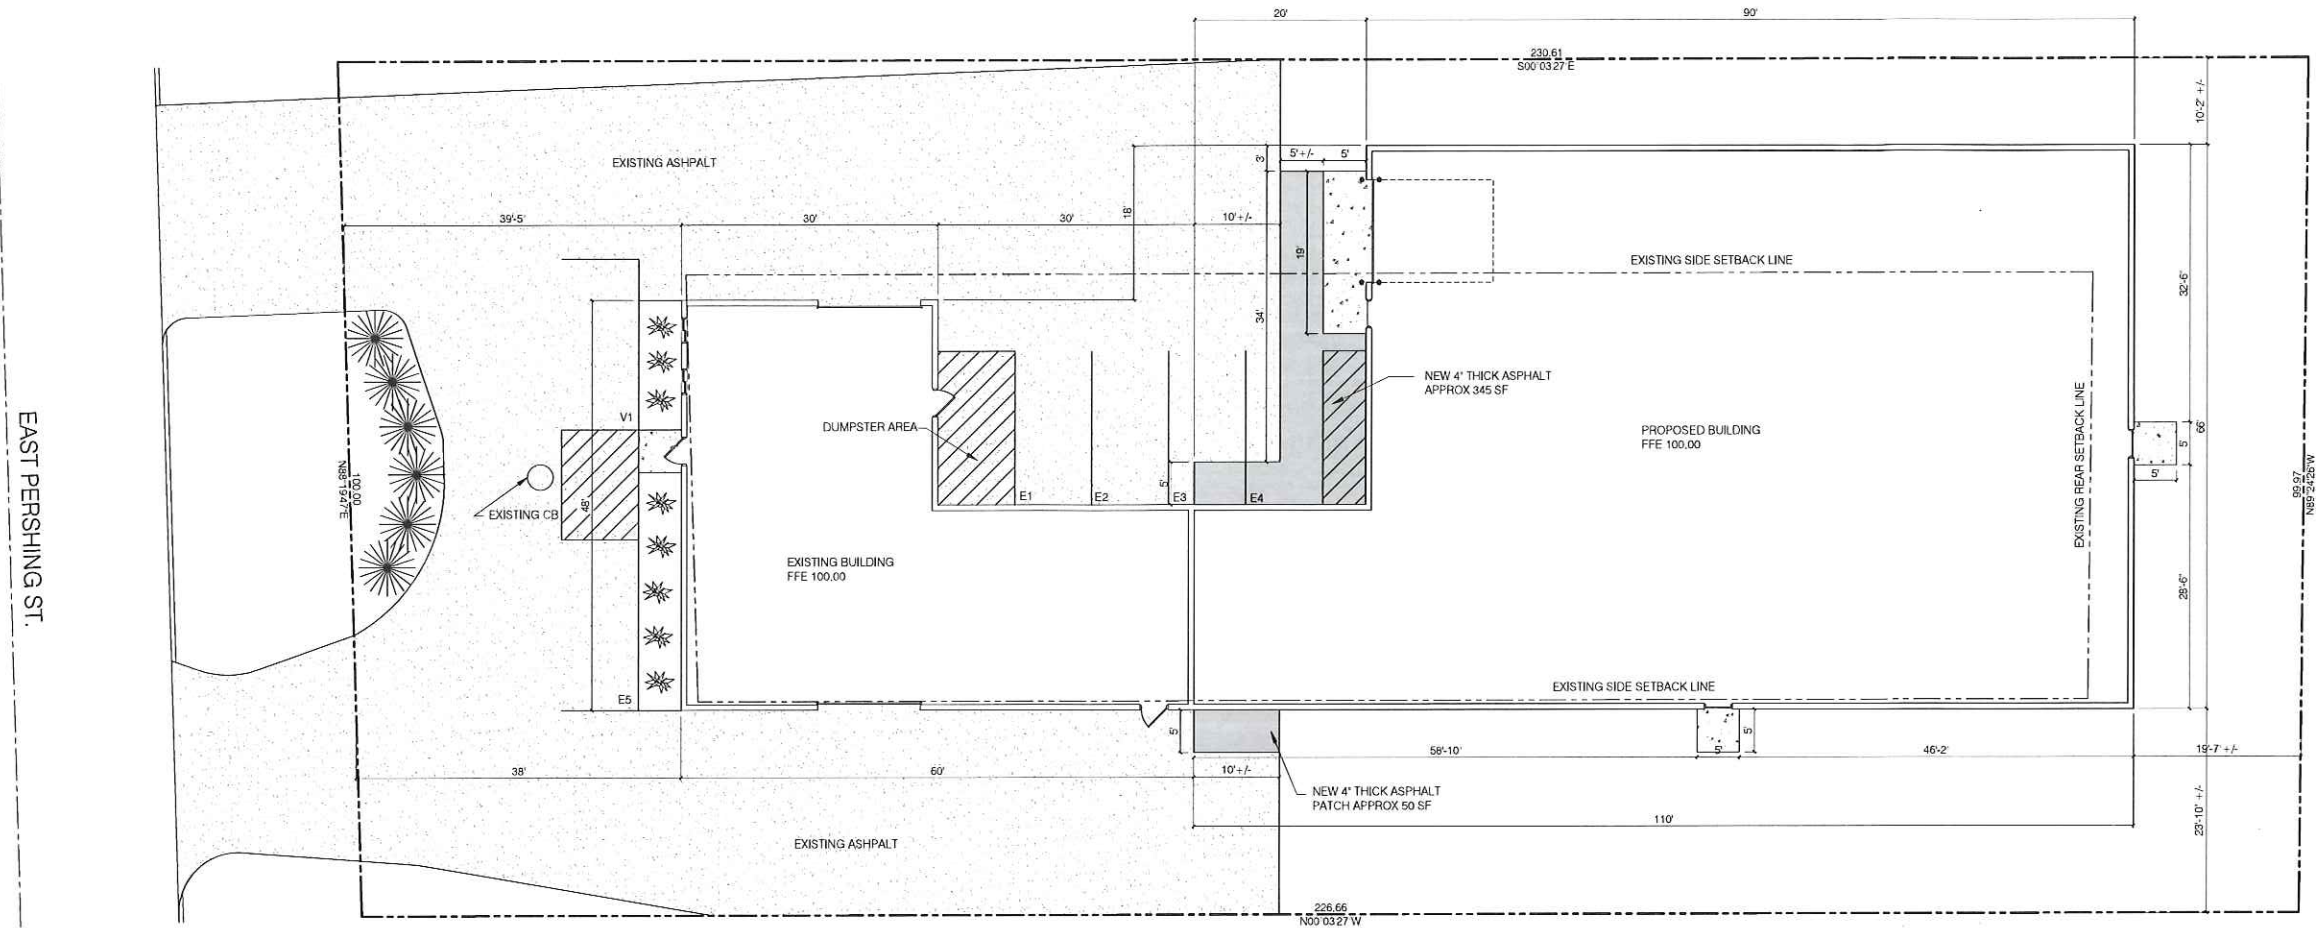

- PROPERTY LINE
- BUILDING SET BACK LINE
- NEW ASPHALT
- EXISTING ASPHALT




PROPOSED BUILDING FOR:
Kowalczyk Properties
APPLETON, WISCONSIN

PRELIMINARY DRAWINGS - NOT FOR CONSTRUCTION



PROJECT NO.	699
PLAN DATE:	NOVEMBER 18, 2015
DRAWN BY:	DJN

MARK	DATE	DESCRIPTION


SHEET TITLE:	PROPOSED SITE PLAN
SHEET:	C1

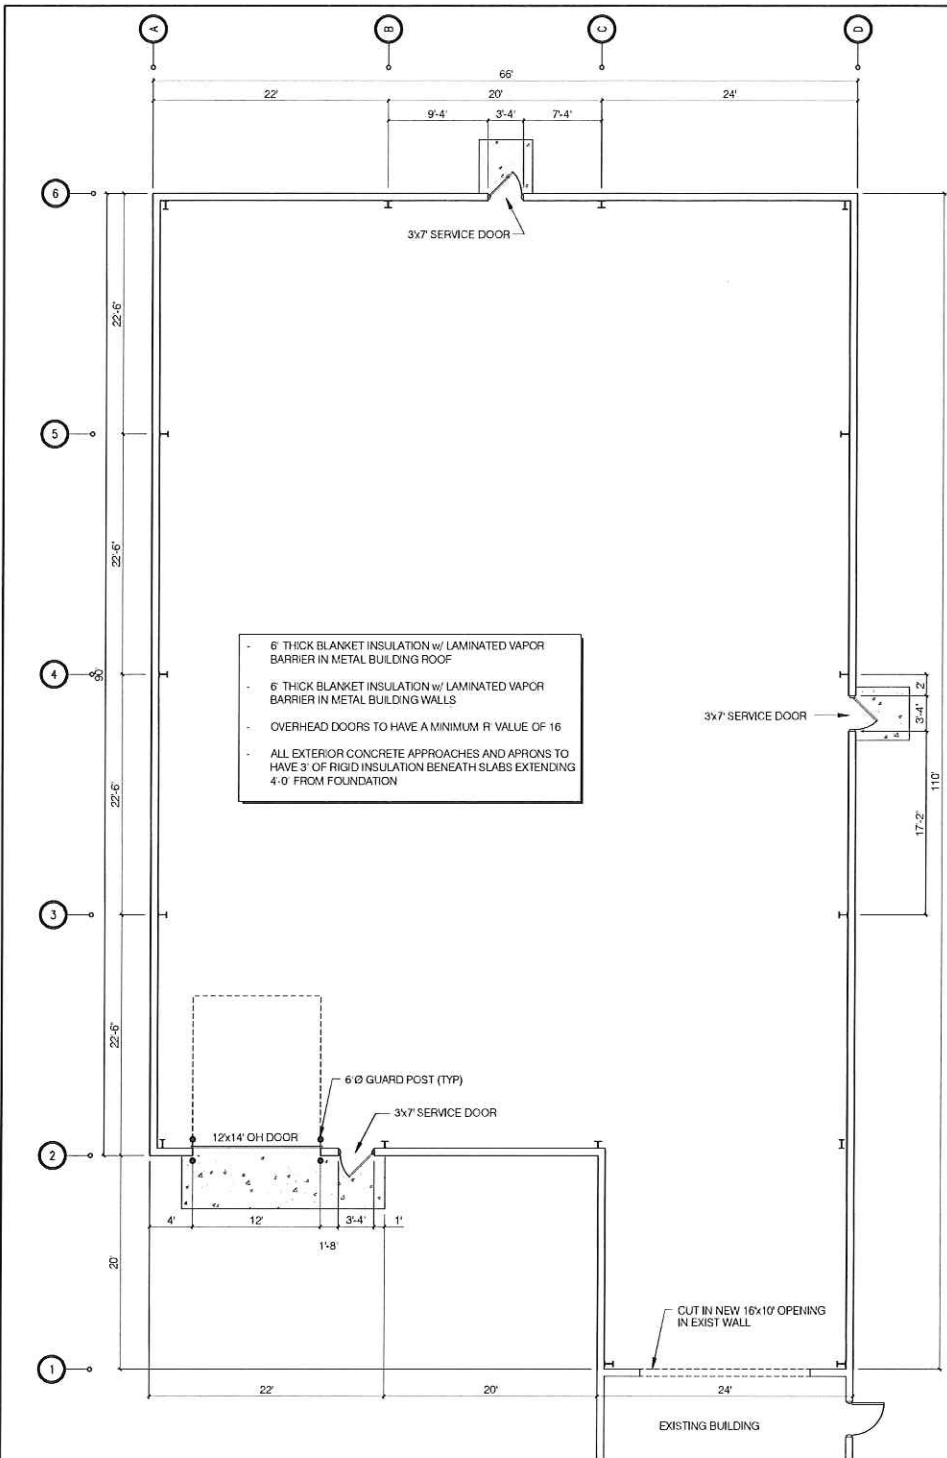


FLOOR PLAN
SCALE: 1/8" = 1'-0"

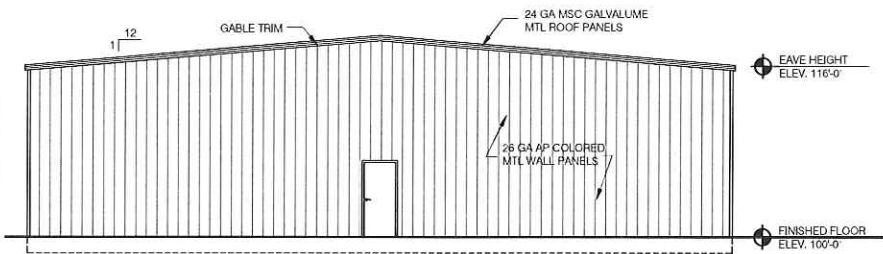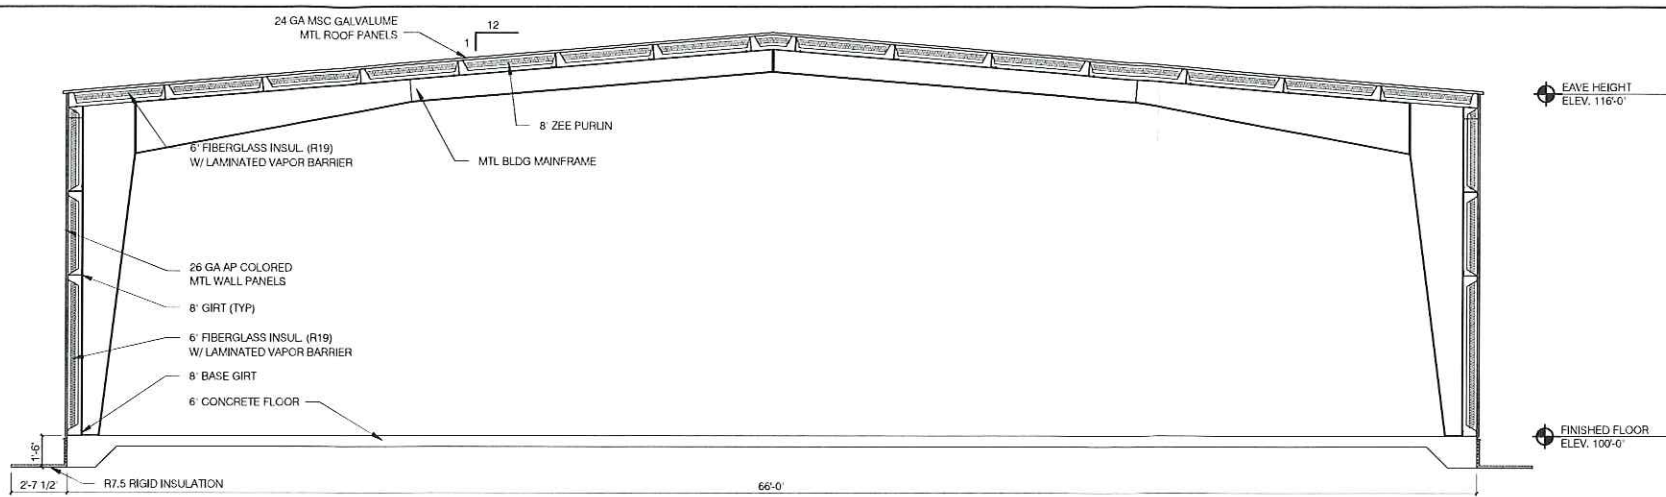


NORTH ELEVATION
SCALE: 1/8" = 1'-0"

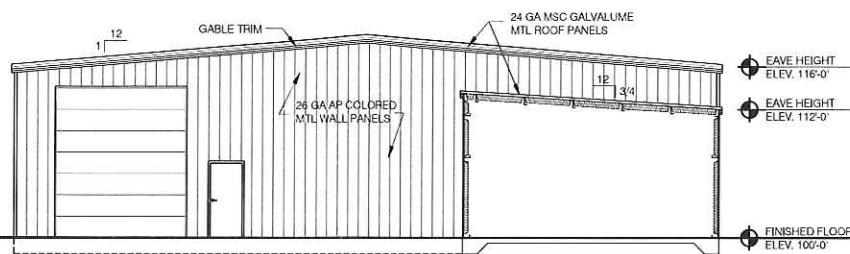

SOUTH ELEVATION
SCALE: 1/8" = 1'-0"

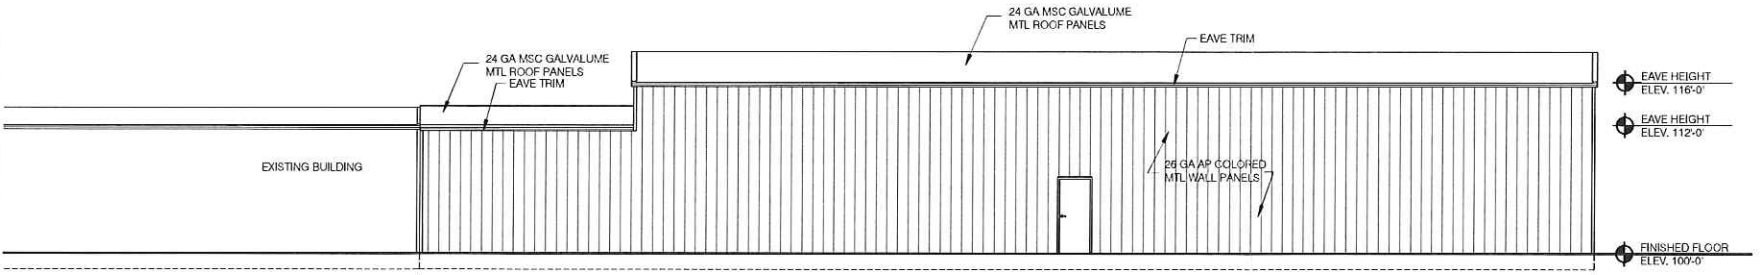

EAST ELEVATION
SCALE: 1/8" = 1'-0"

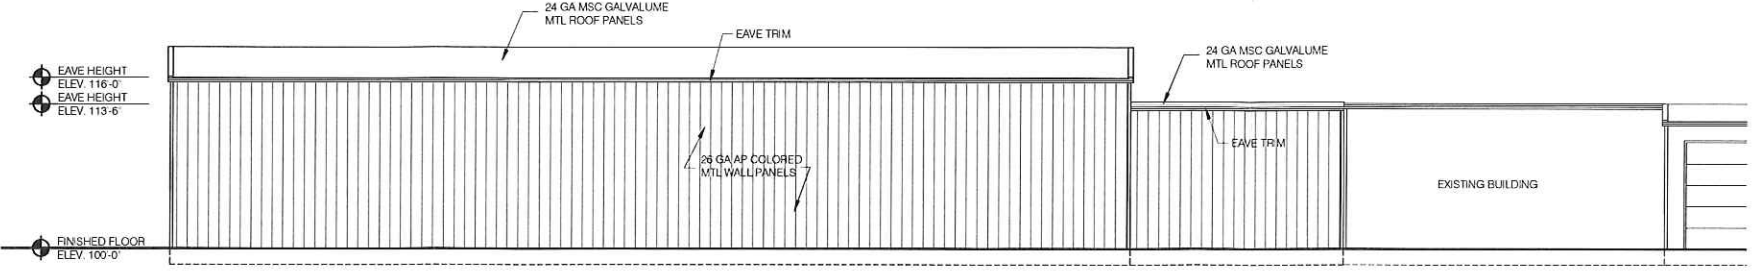

WEST ELEVATION
SCALE: 1/8" = 1'-0"



PROPOSED BUILDING FOR:
Kowalczyk Properties
APPLETON, WISCONSIN

PRELIMINARY DRAWINGS - NOT FOR CONSTRUCTION

PROJECT NO.	699
PLAN DATE:	NOVEMBER 18, 2015
DRAWN BY:	DJN

SHEET TITLE:
FLOOR PLAN
ELEVATIONS

SHEET:
A1

Kowalczyk Properties LLC

3200 E. Pershing St. Appleton, WI 54911
Sheet P1



Aluma Cast Foundry, Inc.

E Pershing St

Google earth

© 2015 Google

N

200 ft