


\\Clients-Merid\A\403_Merid, Inc\055_Merid's Appleton East WI Home Store Remodel & Yard Expansion\100_Cad\Map\00base2_14030065.dwg 11/07/17 8:30:13 AM

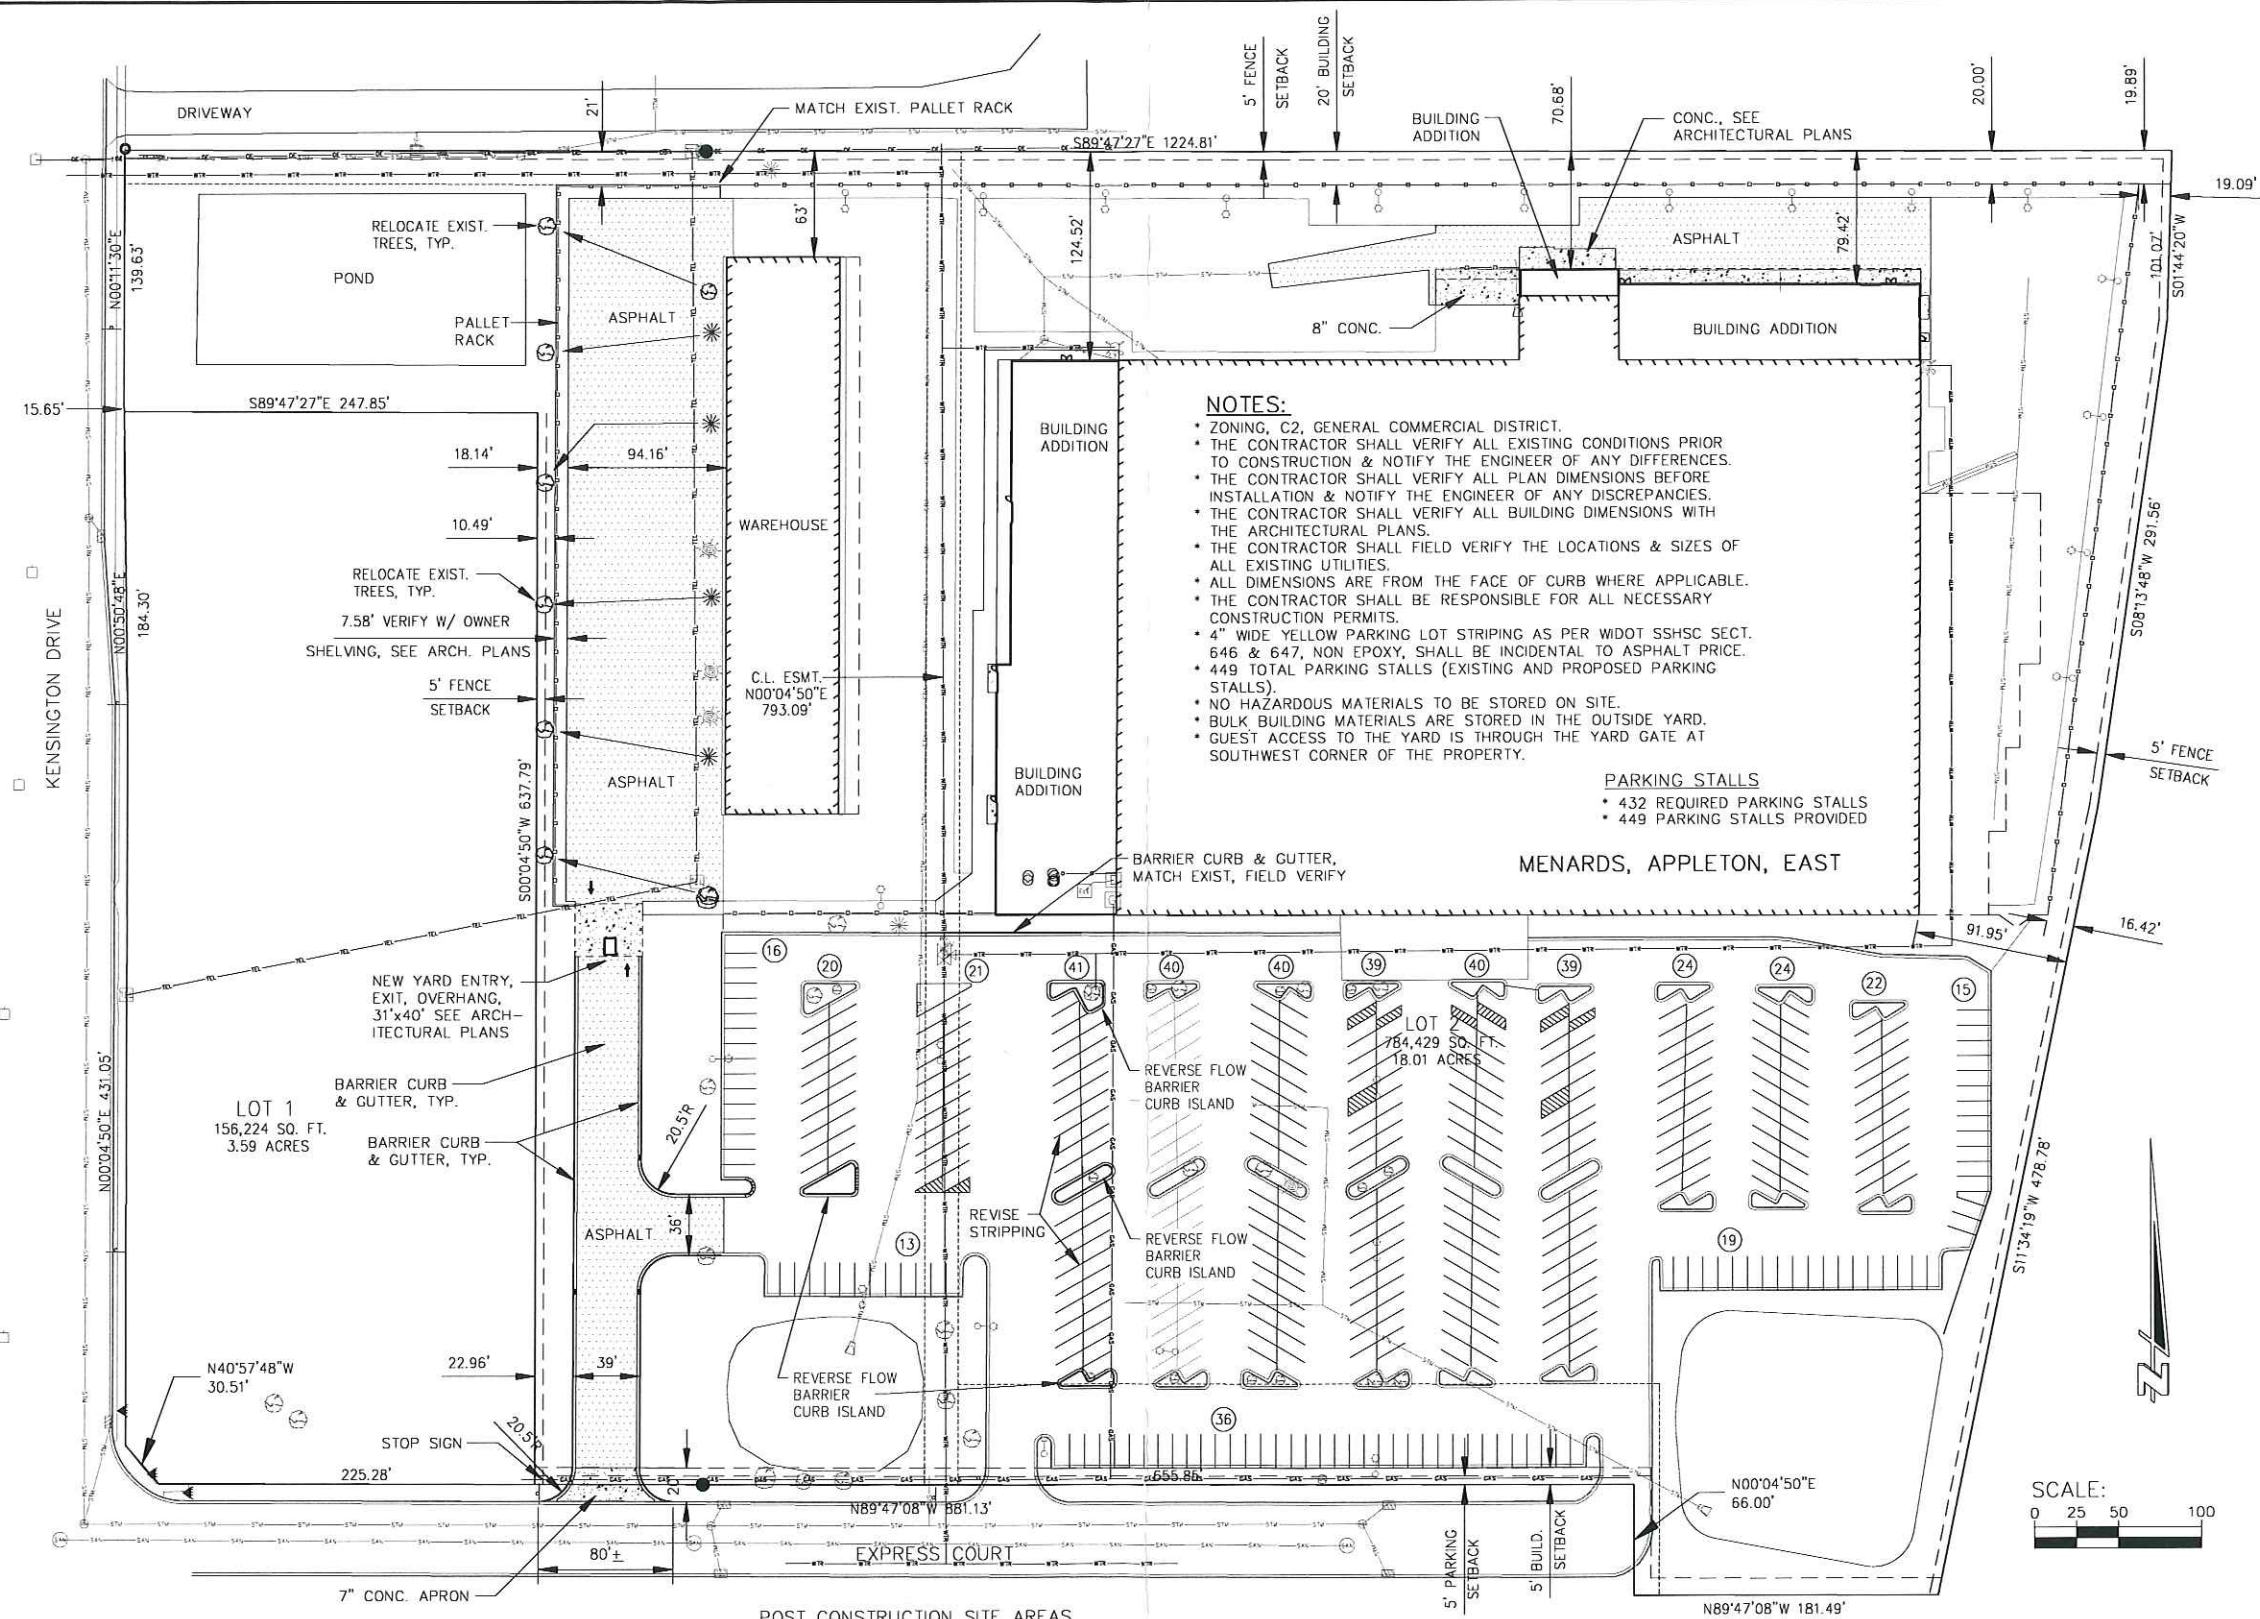

SITE PLAN

JOB NO.	1430-65
BOOK NO.	N/A
DRAWN BY	
CHECKED BY	R K
DATE	NOV. 2017
REVISIONS	
REFERENCE FILE	
DRAWING FILE	00base2_14030065.dwg

Cedar Corporation
engineers • architects • planners • environmental specialists
and surveyors • landscape architects • interior designers

800-472-7372
www.cedarcorp.com

604 Wilson Ave.
Suite 142
Appleton, WI 54911
715-235-5981
FAX 715-235-7727

3820 Nelson Commons West
Suite 142
Appleton, WI 54911
920-871-9300
FAX 920-491-9020

YARD EXPANSION
MENARDS EAST
3300 EXPRESS COURT
APPLETON, WI 54915

SHEET NO.
C1.3