


LOT  
14.6 AC

QUEST DRIVE

VANTAGE DRIVE

ALLIANCE DRIVE

MILLS DRIVE

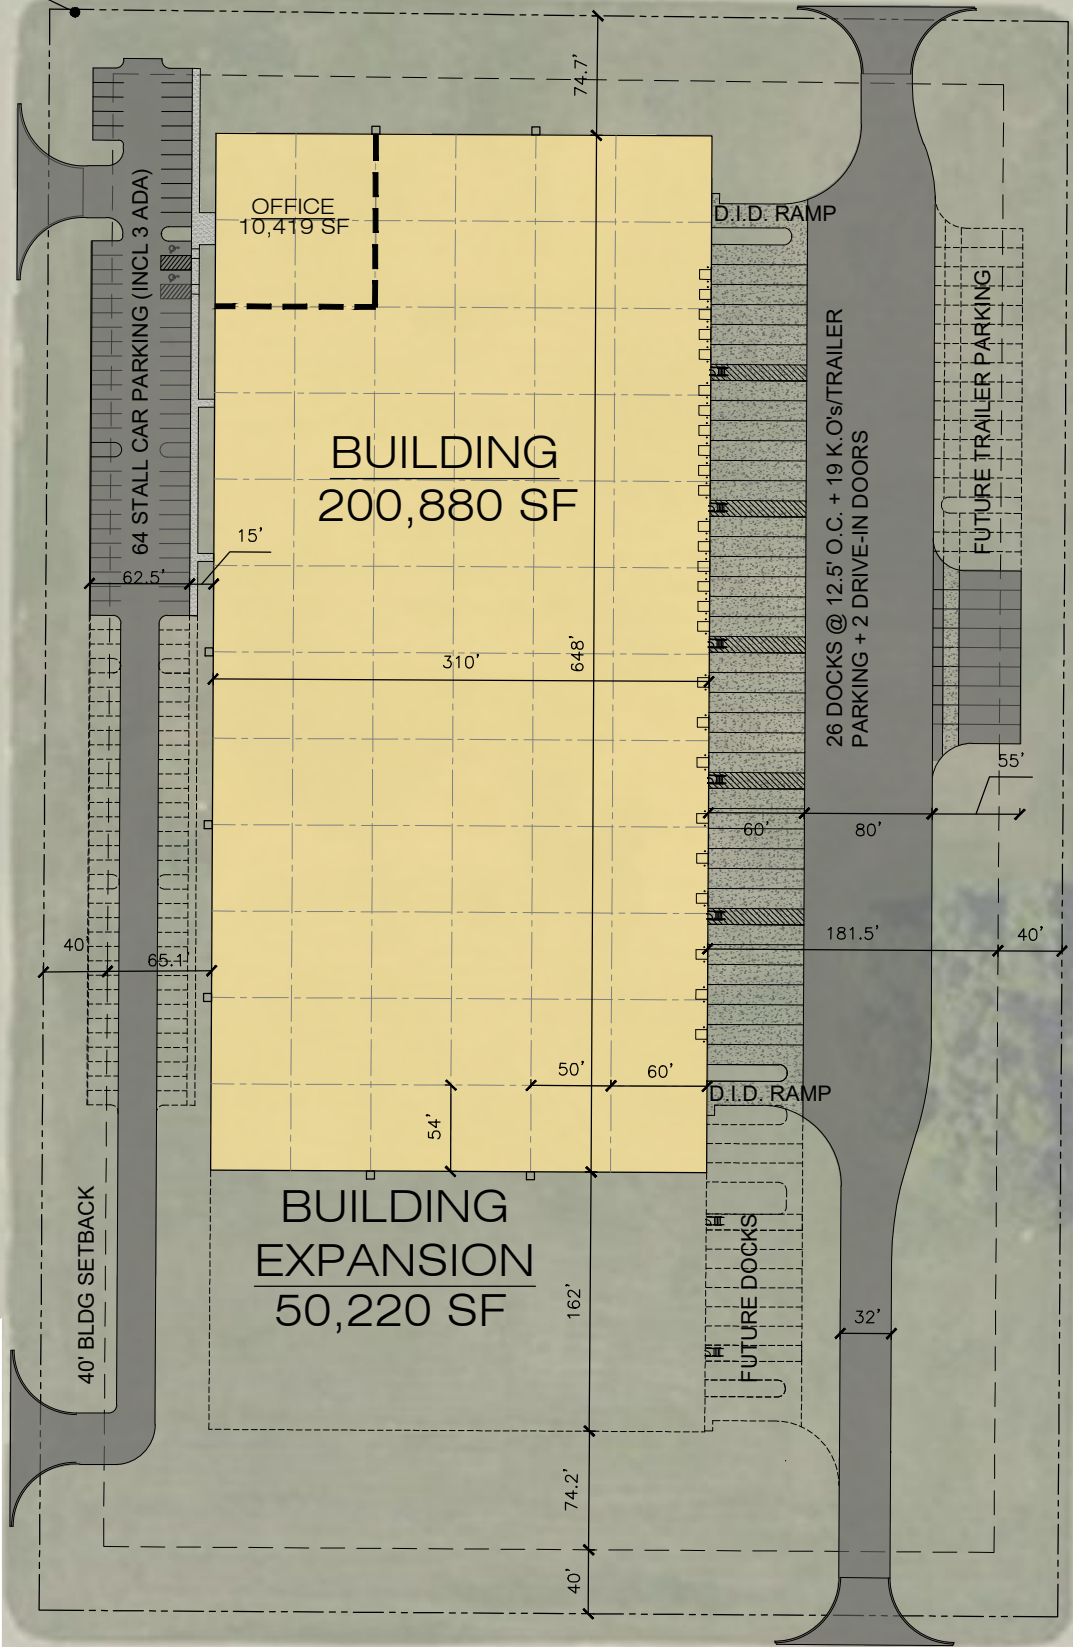

NOTES:

- WETLAND PRESENT ON SITE TO BE REMOVED SINCE AREA IS LESS THAN 0.1ACRES. SEE WETLAND REPORT FOR LOCATION.
- ALL SIDES OF SITE TO BE TREATED AS FRONTAGE WITH 40' SETBACK REQUIRED. VARIANCE FROM CODE TO BE REQUESTED TO ALLOW PARKED TRAILERS ON THE WEST SIDE AND LESS LANDSCAPING REQUIREMENTS.



**BECKNELL**  
INDUSTRIAL

LOCATION: 100 N. APPLETON ST  
APPLETON, WI 54911

DATE: 03-28-18

**SITE PLAN EXHIBIT**

SCALE: 1"=120'