
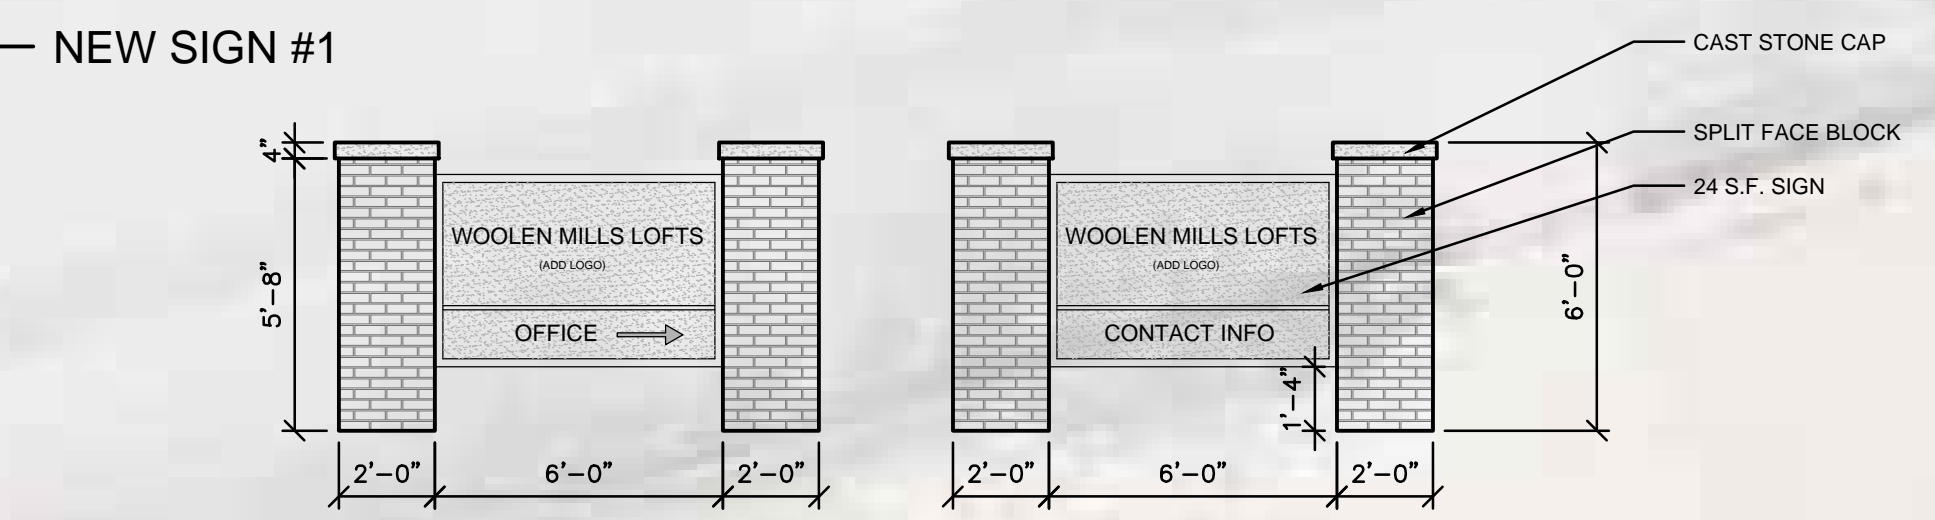


PARKING	QUANTITY
HANDICAP - UNCOVERED	3
UNCOVERED STALLS	70
HANDICAP - COVERED	1
COVERED STALLS	27
<b>TOTAL</b>	<b>101</b>

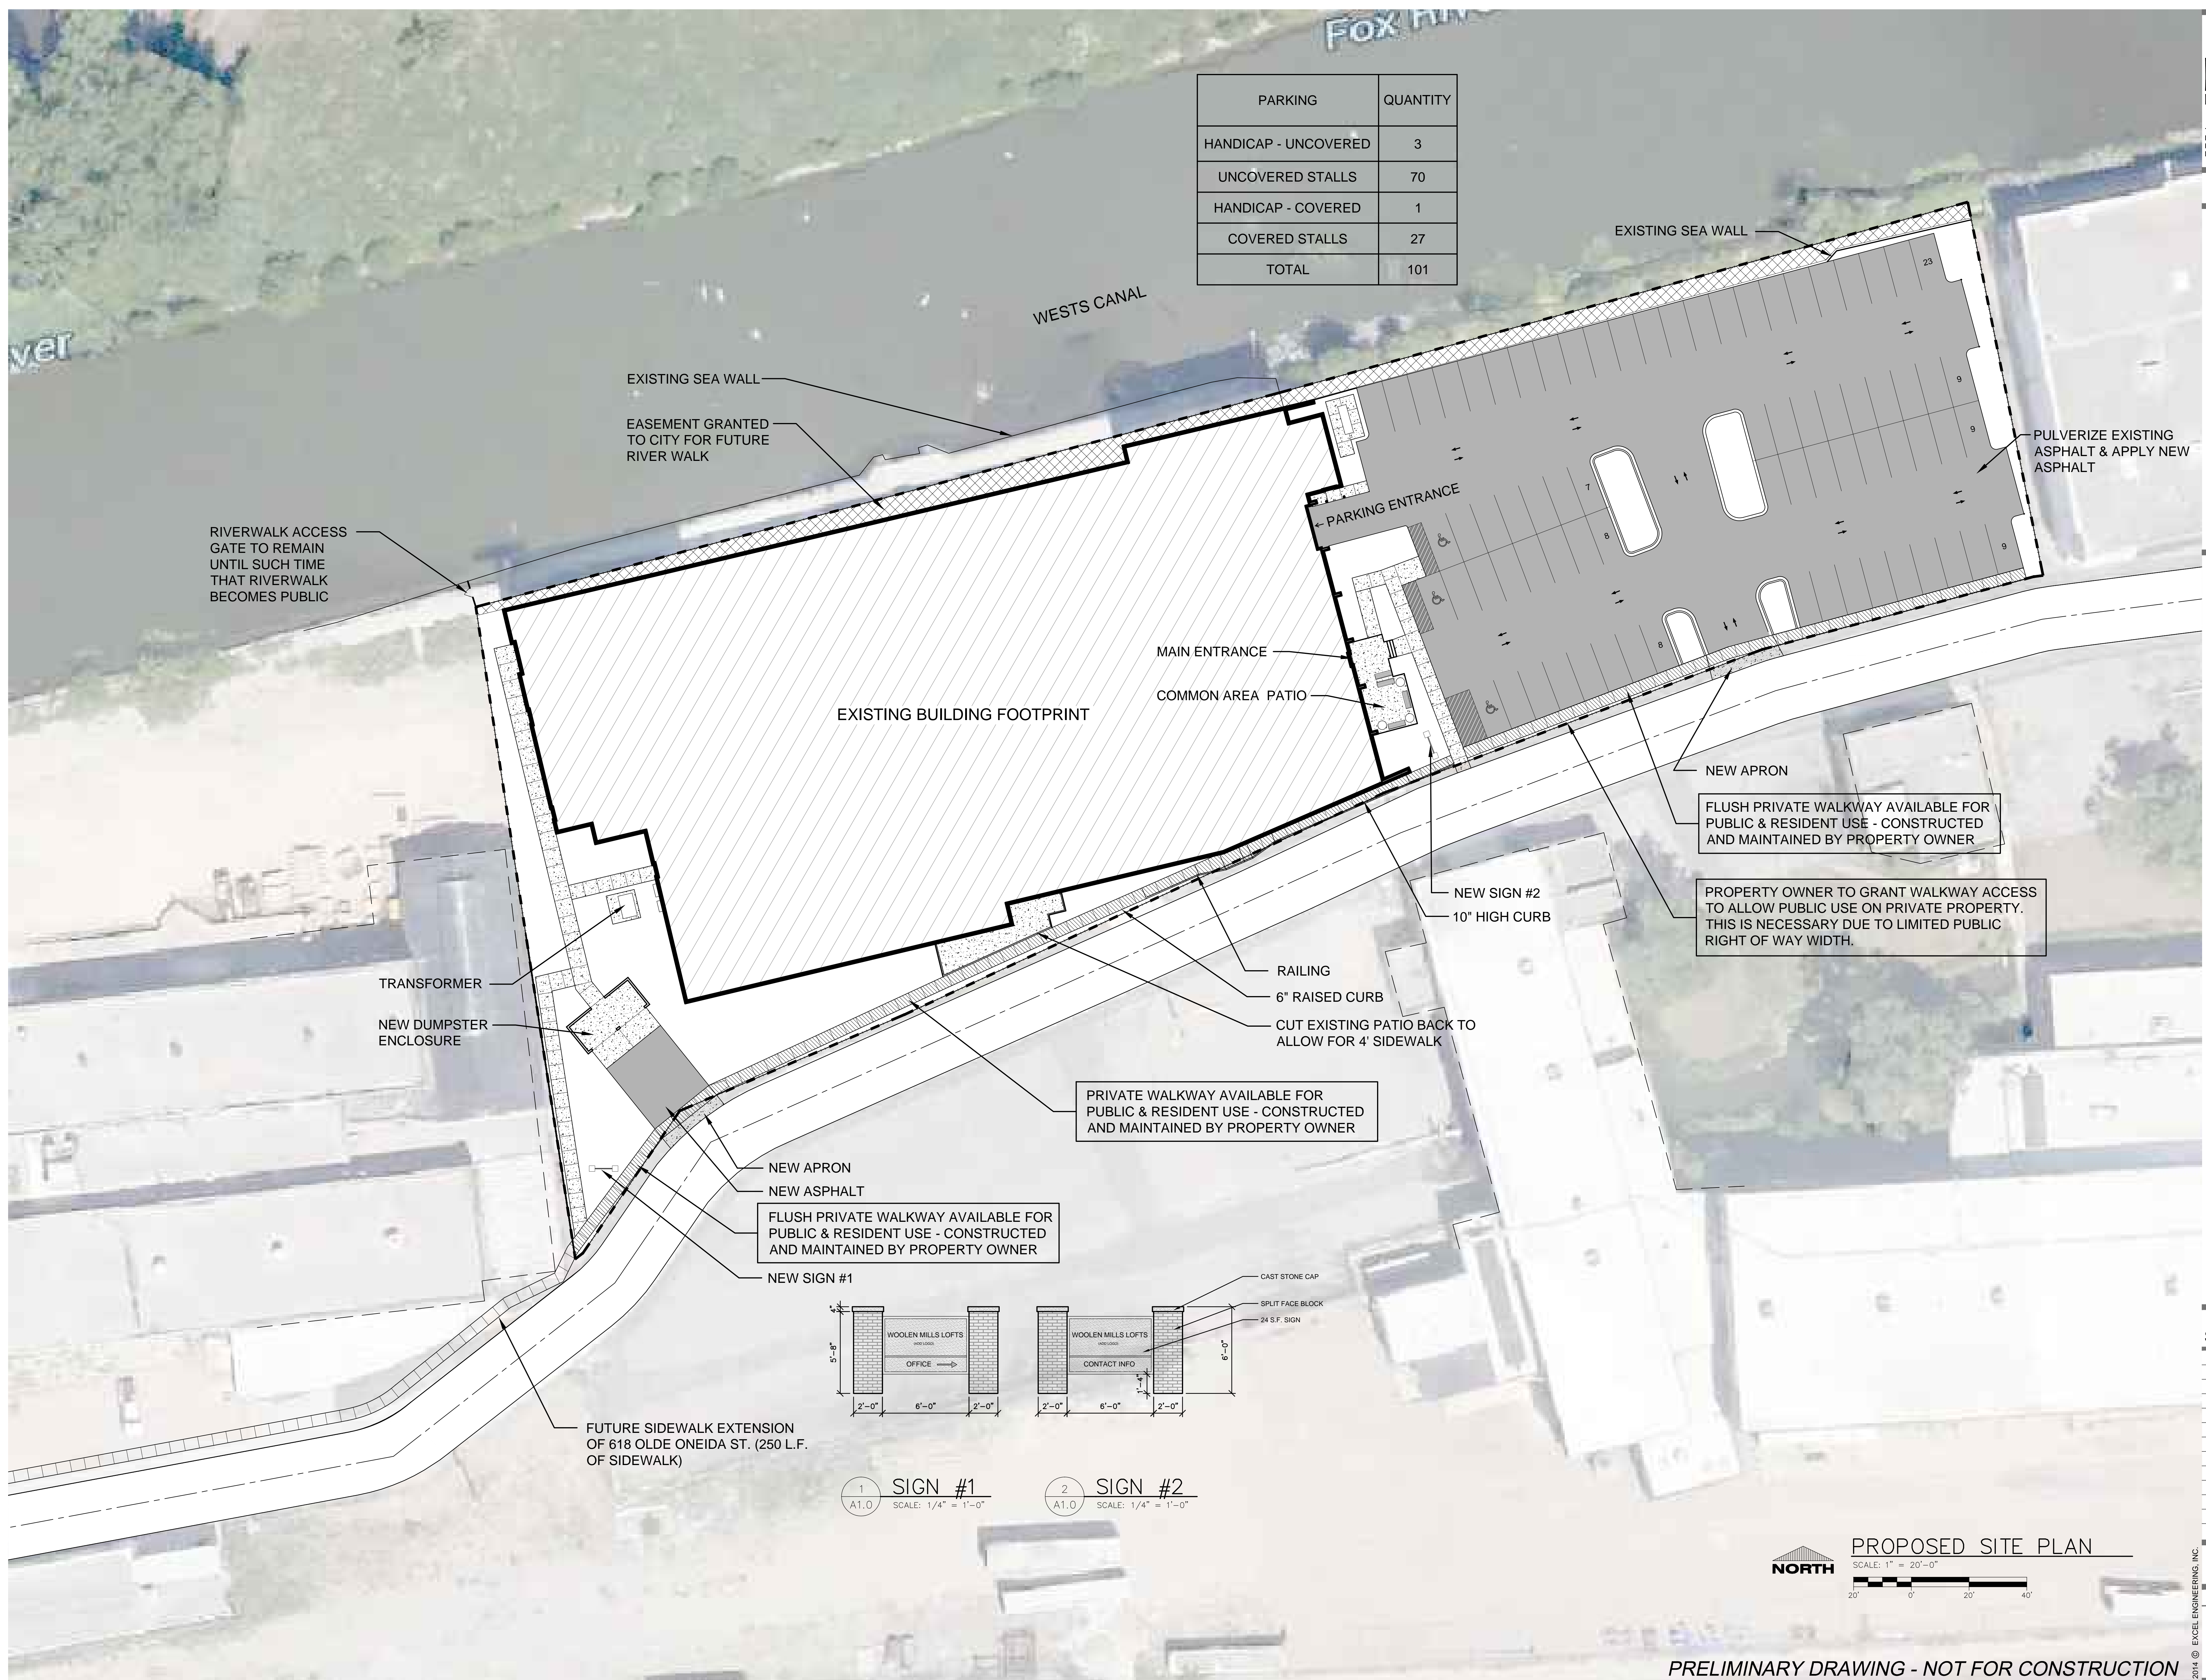

1 SIGN #1  
A1.0 SCALE: 1/4" = 1'-0"

2 SIGN #2  
A1.0 SCALE: 1/4" = 1'-0"

**PROPOSED SITE PLAN**  
SCALE: 1" = 20'-0"

**OWNER:**  
KEYSTONE DEVELOPMENT, LLC  
420 S. KOELLER STREET  
OSHKOSH, WI 54902

**PROJECT:**  
PROPOSED WOOLEN MILLS LOFTS  
218 SOUTH ISLAND STREET  
APPLETON, WI 54915

**PRELIMINARY SHEET DATES:**  
OCTOBER 29, 2014  
JANUARY 13, 2015  
JANUARY 15, 2015  
JANUARY 16, 2015

**JOB NUMBER:**  
1418680  
**SHEET**

**C1.0**