


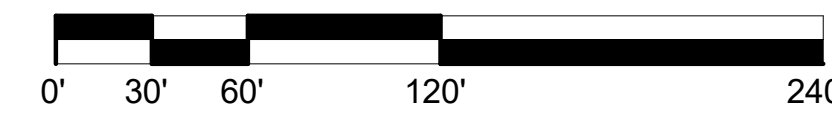

NORTH
CONCEPTUAL SITE PLAN
 1" = 60'-0"



THE LOT DIMENSIONS AND BEARINGS SHOWN ON THIS PLAN ARE INTERPRETED VALUES. FOLLOW UP INVESTIGATION WITH STATE AND LOCAL AUTHORITIES AND/OR WITH CERTIFIED SURVEY MAP DATA WHEN AVAILABLE IS REQUIRED.

Keller

PLANNERS | ARCHITECTS | BUILDERS

| | |
|---|---|
| FOX CITIES N216 State Road 55 P.O. Box 620 Kaukauna, WI 54130 PHONE (920) 766-5795 / 1-800-236-2534 FAX (920) 766-5004 | MADISON 711 Lark Dr. Sun Prairie, WI 53590 PHONE (608) 318-2336 FAX (608) 318-2337 |
| MILWAUKEE W204 N11509 Crosswinds Rd Crosswinds, WI 53022 PHONE (262) 250-9710 1-800-236-2534 FAX (262) 250-9740 | WAUSAU 5605 Libac Ave Wausau, WI 54401 PHONE (715) 849-3141 FAX (715) 849-3181 |

www.kellerbuilds.com

PROPOSED BUILDING #5 FOR:
SOUTHPOINT INDUSTRIAL DEVELOPMENT
 APPLETON, WISCONSIN

"COPYRIGHT NOTICE"
 This design, drawing and detail is the copyrighted property of KELLER, INC. No part hereof shall be copied, duplicated, distributed, disclosed or made available to anyone without the expressed written consent of KELLER, INC.

PRELIMINARY - NOT FOR CONSTRUCTION

| REVISIONS | | |
|-----------|------------|-----|
| 1 | 12.22.2022 | TDP |
| 2 | 01.11.2023 | TDP |
| 3 | 06.19.2023 | TDP |
| 4 | | |
| 5 | | |
| 6 | | |

| | |
|-------------------------|------------|
| PROJECT MANAGER: | N. LAURENT |
| DESIGNER: | C. MANSKE |
| DRAWN BY: | TDP |
| EXPEDITOR: | ----- |
| SUPERVISOR: | ----- |
| PRELIMINARY NO: | P22310 |
| CONTRACT NO: | ----- |
| DATE: | 10.18.2022 |
| SHEET: | C1.1 |