

Paula Vandehey

From: Leah Fogle <leah.fogle@appletonbeerfactory.com>
Sent: Monday, June 30, 2014 2:40 PM
To: Paula Vandehey
Cc: 'Jeff Fogle'; 'Ben Fogle'
Subject: Sidewalk Cafe

Hi Paula,

We would like to proceed with the permitting process to add a sidewalk café in front of our premises:

603 & 607 West College Avenue – 2 adjacent two-story, converted to brewpub approx.. 8000 square foot. To comply with stipulations of special use permit #7-12.

We would like to put five (5) bistro tables (27.95"H x 25.98"W x 25.98"D) & ten (10) chairs (33.26"H x 17.12"W x 20.47"D) upon the amenity strip located immediately in front of 603 West College Avenue.

Respectfully,


Leah

Leah Fogle
General Manager/Senior Executive Chef
leah.fogle@appletonbeerfactory.com
920.364.9931

Appleton Beer Factory



This email is free from viruses and malware because avast! Antivirus protection is active.

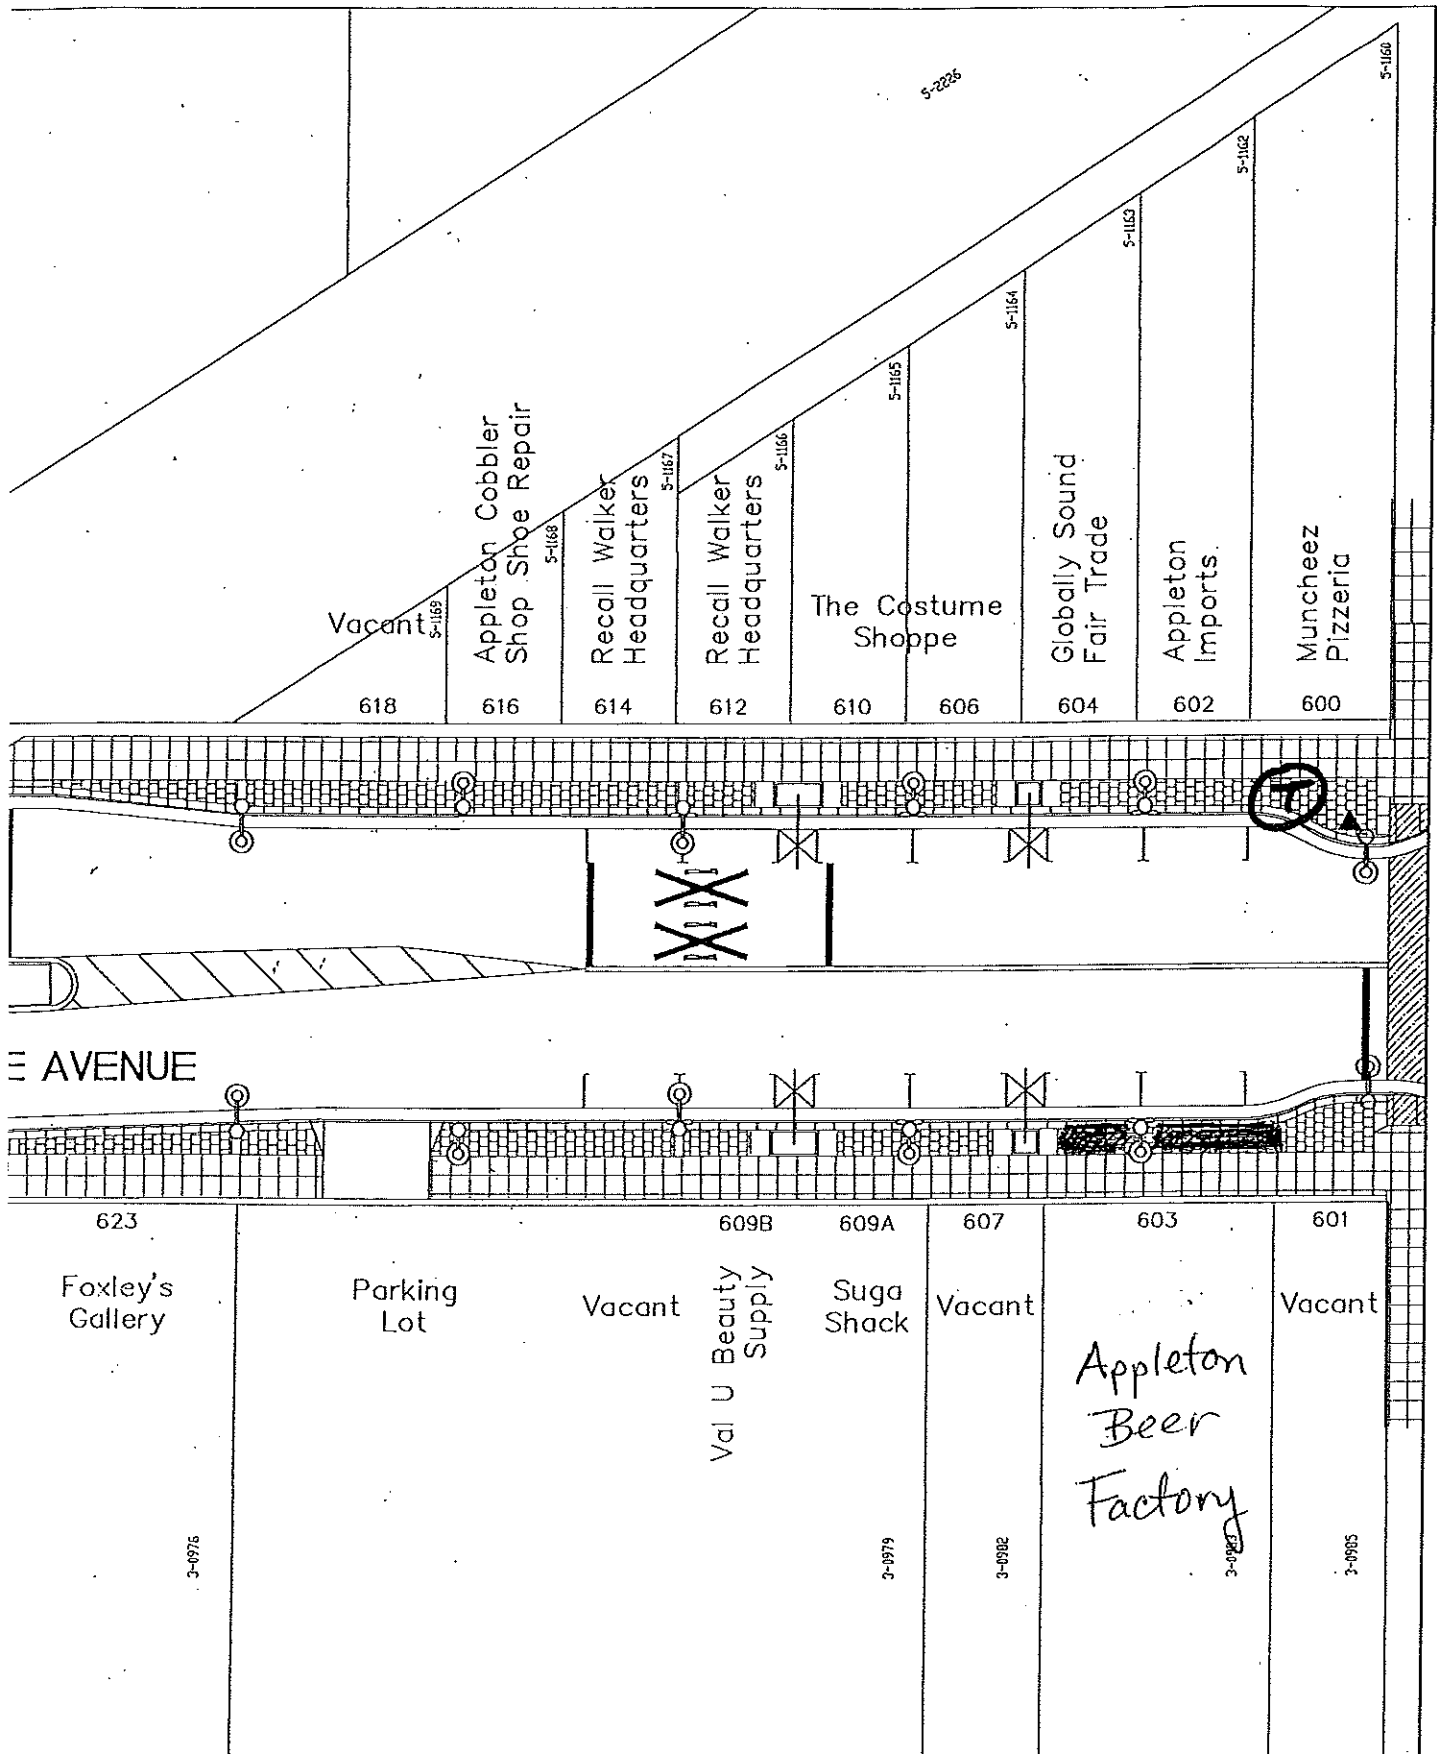

| | | | |
|-------------------------------|--|---|--------------------------------|
| ND RT + BOARD CHAIRS | <u>SCALE</u> 1"=40' FROM: 50' W/O Richmond St. | College Avenue Streetscape TO: State St. | 1 DRAWN: 3/1/12 REVISED: |
|-------------------------------|--|---|--------------------------------|