


PERMIT TO OCCUPY THE PUBLIC RIGHT-OF-WAY

Permit # :		•	-	
Effective Date:				
Expiration Date:				
Non-Refundable Fee:	\$40.0	0		
Paid (ves or no):	VAS/1	5713	2651	5

Rev. 10-05-2023						
Applicant In	<u>formation</u>					
Name (print):	Ethan Bued	hel		Company: J.H. Findorff &	Son Inc	
Address:	226890 Ha	rier Avenue	 Te	elephone: 715-323-3337		
	Wausau, W	T, 54401		E-mail: ebuechel@find	dorff.com	_
Applicant Sig	 nature:	Ethan Buechel	Digitally signed by Ethan Bued DN: C=US, E=ebuechel@findc Date: 2024.05.22 08:48:27-05	hel rff.com, O+J.H. Findorff & Son Inc, CN=Ethan Buechel 00'	Date: 5/22/2024	_
Occupancy I			O - II A		dia a ia ta Fass Oassassas	
00.10.0.	•	ing July 1 - Nove	•	lue for material load	ding in to Fox Commons.	_
Street Address:	10E College	Ave		Sidewalk/roadway	obstruction requested 🗸 Y or	Īи
- or- Multiple Streets	s:					_
Date(s) From:	7/1/2024	то:11/15/202	24 35 d	ays or < 35 days or (Requires	r > \sum_ Committee and Council Approval)	
Temporar Amenity/	Type nt - Obstructi y - Obstructi Annual (\$40) nnual (\$250) ty (\$15)	on (\$40), on (\$40)[b-Type Awning Dumpster Sign Obstruction / Ot POD / Container Certificate of Insi	Sandwich Boar Table / Chairs	<u>Location</u>	
Other:			Gertificate of frist			_
Traffic Contraction Type of Street: Arterial/CBD	<u>Propose</u>	ments N/A ad Traffic Control: y Manual Page(s)			ion 920-832-2379) 1 business day pr 2 business days prior to a full road equirements:	rior to
Collector Local Approved by: I'	☐ Sta	ate Manual Page(s) _ her (attach plan)	/20/24	driving/bike lanes and the sidewalk is reopened. On Monday and Tuesday afternoon (2PM), traffic cor removed. On Wednesday afternoon (2PM), all traffic control a cleared, and bags removed. Everything remains cle - A noise variance may be pursued through the Health		d from traffic or er stalls are
This permit approval is subject to the following conditions: 1. Permittee is responsible to obtain any further permits that may be required as part of this occupancy. 2. Permittee shall adhere to any plan(s) that were submitted to the City of Appleton as part of this application. 3. This permit is subject to IMMEDIATE REVOCATION and/or issuance of a MUNCIPAL CITATION if conditions of the permit are not met. 4. This permit is subject to IMMEDIATE REVOCATION if unfavorable traffic conditions develop during the period the occupancy is permitted. 5. 6.						
permit, warranties the manner. By applyin	nat all street occup	ancies will be performed in cor g this permit, the applicant assi	nformity to City ordinand umes full liability and/or	es, standards and policies, be prope any costs incurred by the City for co	herein. The applicant, in exchange for receiving this erly barricaded and lighted, and be performed in a sorrective work required to bring the subject area into ermit by the Department of Public Works.	afe
The Grantee shall guarantee at their expense, the repair or replacement of pavement, sidewalk and any other facilities within the public right-of-way damaged or destroyed by the Grantee or any sub-contractor working for them. The Grantee shall assume complete and full liability and responsibility, in accordance with existing ordinances and policies, in the event of injury or damage to persons or property resulting from their facilities within the public right-of-way.						
APPROVE	D BY:	(Department o	of Public Works)		DATE:	_

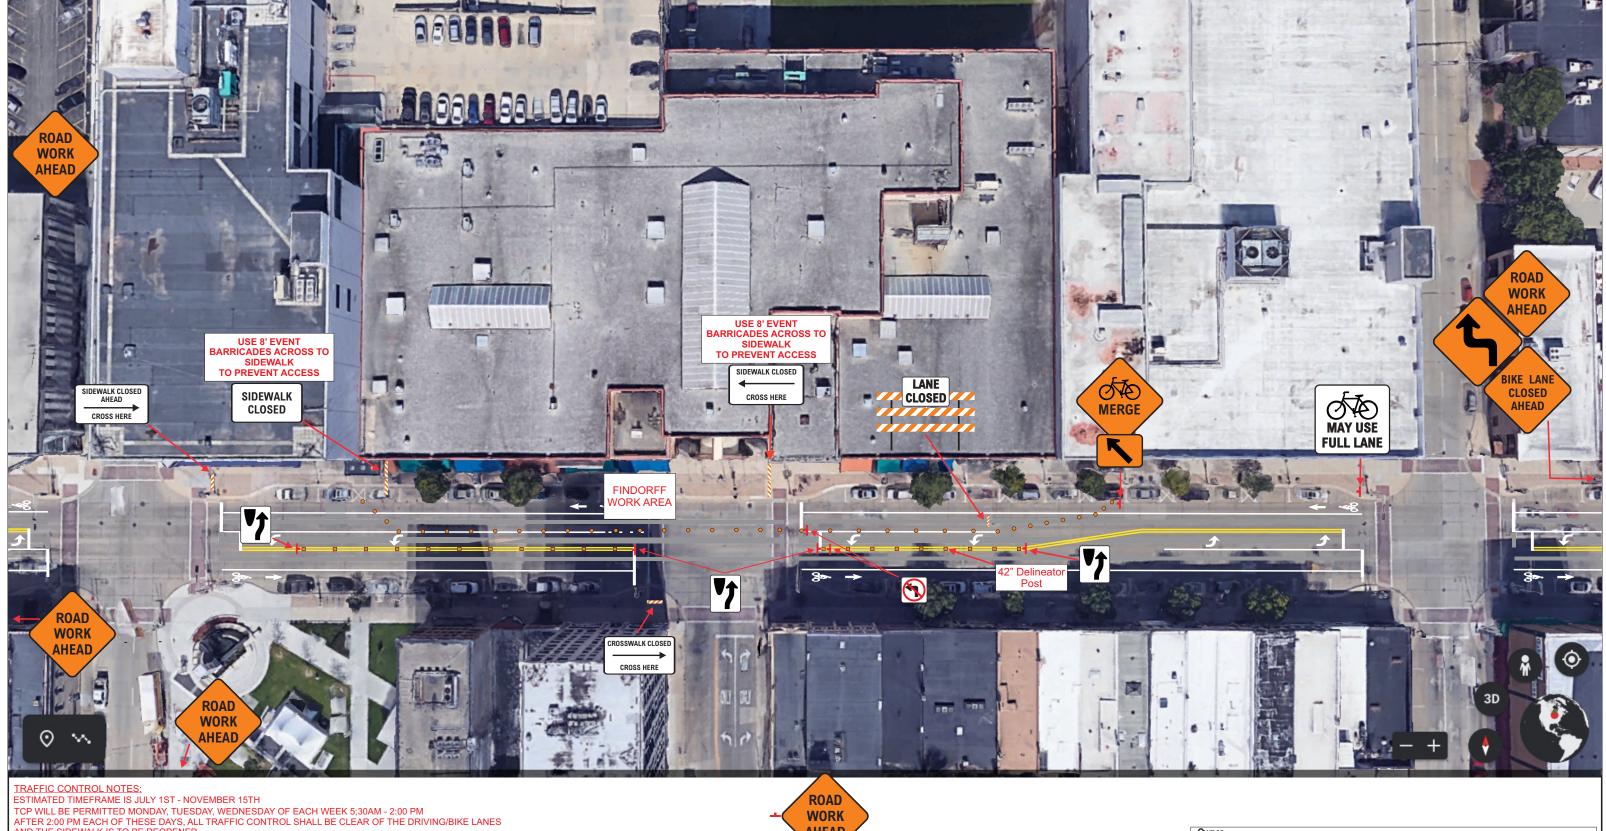

WORK AHEAD

AND THE SIDEWALK IS TO BE REOPENED.

ON MONDAY & TUESDAY AFTERNOON(2PM), TRAFFIC CONTROL DEVICES WILL BE STORED IN THE BAGGED PARKING STALLS, AND ADVANCED SIGNS TURNED FROM TRAFFIC OR REMOVED.

ON WEDNESDAY AFTERNOON(2PM) ALL TRAFFIC CONTROL AND ADVANCE WARNING SIGNS SHALL BE REMOVED FROM COLLEGE AVE AND STORED OFF-SITE. THE METER STALLS SHALL BE CLEARED AND METER BAGS REMOVED. EVERY THING REMAINS CLEAR OF COLLEGE AVE ROW UNTIL THE FOLLOWING MONDAY AM START



START DATE & TIME

ESTIMATED JULY 1ST TO NOVEMBER 15TH

DURATION:

GENERAL NOTES:

THIS TRAFFIC CONTROL PLAN IS FOR INFORMATIONAL PURPOSES ONLY. TRAFFIC CONTROL PLAN IS NOT TO SCALE.

WARNING LITES OF APPLETON, INC. ASSUMES NO LIABILITY FOR LAYOUT

WARNING LITES OF APPLETON, INC. ASSUMES NO LIABILITY FOR LAYOUT & SETUP OF ACCEPTED TRAFFIC CONTROL PLAN.

THE CITY OF APPLETON DECIDES FINAL APPROVAL OF TRAFFIC CONTROL PLAN.

ADVANCED WARNING SIGNS WILL BE MOUNTED ON PORTABLE SUPPORTS.

THE EXACT NUMBER, LOCATION, AND SPACING OF ALL SIGNS AND DEVICES.

SHALL BE ADJUSTED TO FIT FIELD CONDITIONS AS APPROVED BY THE ENGINEER.

F	SIGN SYMBOL	42" DELINEATOR CONE
	CHANINELIZED DRIIM	

CHANNELIZER DRUM

DIRECTION OF TRAFFIC

TYPE III BARRICADE

	CITY OF APPLETON		
Project Name		Project Number	3
City Center Plaza		N/A	
Prime Contractor		Traffic Control Contracto	C
FINDORFF	Warning	Lites of Appleton, Inc.	
Phone	Sheet Number	Dat	į
920-725-0757	1	05/17/2024	
Prepared By			
	Lance G Mauel		

DEPARTMENT OF PUBLIC WORKS METER BAG APPLICATION

Fee is \$9.00 per day plus tax or any part thereof.

THIS FEE WILL BE CHARGED FOR EVERY DAY THE METER BAG IS RESERVED (excluding Sundays and City Observed Holidays).

NOTE: Meter bags shall not be used on red meters. If a red meter is found bagged, the bag will be removed and the vehicle will be ticketed.

Company Name
Agent
Company Address
Phone Number Email
Reason
Location
Required
Meter Zone & Space#
Date(s)
Department use only)
Amount Due(\$9.00 per bag per day plus tax)
Approved by Department of Public Works Representative
Today's Date

c / a / 202 /

TOTAL BAG DAYS = 840 Rate = \$9.00/day + tax \$ 7,975.8

North side of College Ave - Meters in front of 10 E College Ave

Zone 9201 - 28 Zone 9201 - 29 Zone 9201 - 30 Zone 9201 - 31 Zone 9201 - 32 Zone 9201 - 32 Zone 9201 - 34 Zone 9201 - 35 Zone 9201 - 36 Zone 9201 - 37 Zone 9201 - 38 Zone 9201 - 39 Zone 9201 - 40 Zone 9201 - 41 //11/2024 8/19/2024 8/20/2024 8/21/2024 8/22/2024 8/23/2024

CAUTION: This email originated from outside of Findorff's email system. Do not click on links or open attachments unless you were expecting this email. If you have questions or concerns please contact the IT Help Desk at (414) 977-4357.

Hi Ethan,

Following up with acknowledgment of game plan from today's meeting.

- Attached Boldt TCP, page 1, will be edited/tweaked to make it Findorff's TCP for Permanent
 Occupancy Permit. Sidewalk will be detoured to the south side of College between the Appleton
 Street and east crossing at Oneida Street. Local access to businesses shall be maintained.
- Estimated timeframe is July 1, 2024 thru November 15, 2024.
- TCP will be permitted Monday, Tuesday, Wednesday of each week, 5:30AM-2PM. After 2PM each of these days, all traffic control is clear of the driving/bike lanes and the sidewalk is reopened.
- On Monday and Tuesday afternoon (2PM), traffic control devices will be stored in the bagged parking stalls, and advanced signs turned from traffic or removed.
- On Wednesday afternoon (2PM), all traffic control and advanced signs are removed from College Avenue and stored offsite. The meter stalls are cleared, and bags removed. Everything remains clear of College Av ROW until the next Monday AM.
- A noise variance may be pursued through the Health Department.
- I believe this will avoid most, if not all, special events during the timeframe above. If an event does arise, you will need to accommodate and adapt schedule.

Please acknowledge if I have summarized this correctly. Look forward to your revised TCP.



Michael Hardy, P.E., PTOE
Traffic Engineer
City of Appleton, Department of Public Works – Traffic Section
2625 E. Glendale Av, Appleton, WI 54911-8688
O: 920-832-5580 | michael.hardy@appleton.org
Facebook | Appleton.org

----Original Appointment-----

From: Ethan Buechel < ebuechel@findorff.com >

Sent: Friday, April 12, 2024 7:01 AM

To: Michael Hardy

Subject: Accepted: LU Fox Commons/Findorff - 3rd Floor Material Access

Statement of Insurance Coverage

Insurance Coverage:

Insurance Carrier: Phoenix Insurance Company
Insurance Agent Name and Phone Number:Millis Tower Watson Midwest. Inc. (952) 842-7000
Policy Number: VTC2N-CO-7W348078-PHX-23
Policy Period: 10/1/23-10/1/24
Bond Coverage:
* Bond Carrier: N/A
* Bond Agent Name and Phone Number: N/A
* Bond Number: NA
* Bond Period: NA

I confirm that I have the authority to sign and certify the information contained herein as the permittee/licensee or duly authorized representative of the entity obtaining this permit/license.

I have reviewed and understand the insurance and bonding requirements of the City of Appleton. I hereby certify that I, or the company I represent have insurance and a bond in the amounts required to obtain this permit/license. I have named the City of Appleton as an additional insured for purposes of this permit/license and have provided the name of my insurance and bond carriers, the policy numbers and policy periods above.

Further, I agree to maintain appropriate insurance coverage for the duration of this permit/license and to indemnify against any and all liability, loss, damage and expenses and costs including attorneys' fees arising out of the activities performed as described herein, caused in whole or in part by any negligent act or omission of the applicant, anyone directly or indirectly employed by any of them, which may arise from the use of city right of way or property under this permit or license.

I certify that this application, and all information and documentation provided therein, is true and accurate.

Company Name: J.H. Findorff & Son, Inc.			
Print Name:	Katie Bader		
	Watie Bader		
Date: 2/21	/24		

- * Bonds are required for the following types of work only:
- Plumbing in the public right-of-way: \$5,000.00 Permit Bond (Code Section 4-265)
- Demolition of Buildings: \$5,000.00 Permit Bond (Code Section 4-188(a)(2))
- Sewer lateral sealing in the public right-of-way: \$5,000.00 Permit Bond (Code Section 4-188(c))
- Moving of Buildings: \$5,000.00 Permit Bond (Code Section 4-207(5))
- Cement Finisher's License: \$5,000.00 License Bond (Municipal Code Section 9-33)
- Excavation or place facilities in the public right-of-way: \$5,000.00 Permit Bond (Code Section 16-110)