



# PERMIT TO OCCUPY THE PUBLIC RIGHT-OF-WAY

Permit #: \_\_\_\_\_  
 Effective Date: 2/22/22  
 Expiration Date: 12/31/22  
 Fee: 40  
 Paid (yes or no): Paid 108779306

Rev. 04-10-15

**Applicant Information**

Name (print): CRAIG BAILEY Company: GREENFIRE MANAGEMENT SERVICES  
 Address: 301 N 17TH AVE, STE 100 Telephone: 920.572.6096 FAX: \_\_\_\_\_  
WAUSAU WI 54401 e-mail: CRAIG.BAILEY@GREENFIRE.COM  
 Applicant Signature: Craig Bailey/rp Date: 2/10/22

**Occupancy Information**

General Description: CRANE OPERATIONS FOR HISTORIC RENOVATION OF ZUELKE BUILDING.  
CRANE PLACED WEST SIDE OF ONEIDA ST AT UNLOADING ZONE ACROSS FROM SOLDIERS SQUARE.  
 Street Address: 130 W COLLEGE AVE Tax Key No.: 31-2-0070-00  
 - or -  
 Street: \_\_\_\_\_ From: 2/22/22 To: 12/31/22  
 Multiple Streets: \_\_\_\_\_

*(Department use only)*

Occupancy Type	Sub-Type	Location
<input checked="" type="checkbox"/> Permanent (\$40)	<input type="checkbox"/> Sandwich Board	<input type="checkbox"/> Sidewalk
<input type="checkbox"/> Temporary - max. 35 days (\$40)	<input type="checkbox"/> Tables / Chairs	<input type="checkbox"/> Terrace
<input type="checkbox"/> Amenity/Annual (\$40)	<input type="checkbox"/> Dumpster	<input checked="" type="checkbox"/> Roadway
<input type="checkbox"/> Blanket/Annual (\$250)	<input type="checkbox"/> POD / Container	
<input type="checkbox"/> Block Party (\$15)	<input checked="" type="checkbox"/> Obstruction / Other	

**Additional Requirements**

Plan/Sketch  Certificate of Insurance  Bond  
 Other: \_\_\_\_\_

**Traffic Control Requirements**  N/A  Contact Traffic Division (832-2379) 1 business day prior to any lane closure, or 2 business days prior to a full road closure.

Type of Street: \_\_\_\_\_ Proposed Traffic Control: \_\_\_\_\_  
 Arterial/CBD  City Manual Page(s) \_\_\_\_\_  
 Collector  State Manual Page(s) \_\_\_\_\_  
 Local  Other (attach plan) \_\_\_\_\_  
 Approved by: Mike Hardy Date: 2/10/22

Additional Requirements: \_\_\_\_\_

- This permit approval is subject to the following conditions:**
1. Permittee is responsible to obtain any further permits that may be required as part of this occupancy.
  2. Permittee shall adhere to any plan(s) that were submitted to the City of Appleton as part of this application.
  3. This permit is subject to IMMEDIATE REVOCATION and/or issuance of a MUNICIPAL CITATION if conditions of the permit are not met.
  4. This permit is subject to IMMEDIATE REVOCATION if unfavorable traffic conditions develop during the period the occupancy is permitted.
  5. \_\_\_\_\_
  6. \_\_\_\_\_

This permit is issued to the applicant upon payment of the permit fee and is expressly limited to the location and type described herein. The applicant, in exchange for receiving this permit, warrants that all street occupancies will be performed in conformity to City ordinances, standards and policies, be properly barricaded and lighted, and be performed in a safe manner. By applying for and accepting this permit, the applicant assumes full liability and/or any costs incurred by the City for corrective work required to bring the subject area into compliance with said ordinances, standards, policies and permit conditions. No occupancy shall occur prior to approval of this permit by the Department of Public Works.

The Grantee shall guarantee at their expense, the repair or replacement of pavement, sidewalk and any other facilities within the public right-of-way damaged or destroyed by the Grantee or any sub-contractor working for them. The Grantee shall assume complete and full liability and responsibility, in accordance with existing ordinances and policies, in the event of injury or damage to persons or property resulting from their facilities within the public right-of-way.

APPROVED BY: Mike Hardy 2/10/22 DATE: \_\_\_\_\_  
 (Department of Public Works)



Step 1: Select Payments    Step 2: Review and Submit    Step 3: Confirmation and Receipt

### Step 3: Confirmation and Receipt

## Result: Payment Authorized

## Confirmation Number: 108779306

Your payment has been authorized successfully and payment will be processed.

The City of Appleton Inspections thanks you for your payment. For questions about your account, please call 920-832-6413. Thank you for using our bill payment services.

Please save or print a copy of this receipt for record keeping purposes.

#### My Bills

Description	Amount
Street Occupancy Permit payment of \$40.00 on Permit Description Permanent - \$40	\$40.00
<b>Subtotal:</b>	<b>\$40.00</b>
<b>Convenience Fee:</b>	<b>\$1.50</b>
<b>Total Payment:</b>	<b>\$41.50</b>

#### Customer Information

First Name: Craig  
Last Name: Bailey  
Address Line 1: 3215 W. State St.  
Address Line 2: Suite 200  
City: Milwaukee  
State: Wisconsin  
Zip Code: 53208  
Phone Number: 9205726096  
Email Address: craig.bailey@greenfire.com


#### Payment Information

Payment Date: 02/10/2022  
Card Type: MasterCard  
Card Number: \*\*\*\*\*9043

Print


Finished



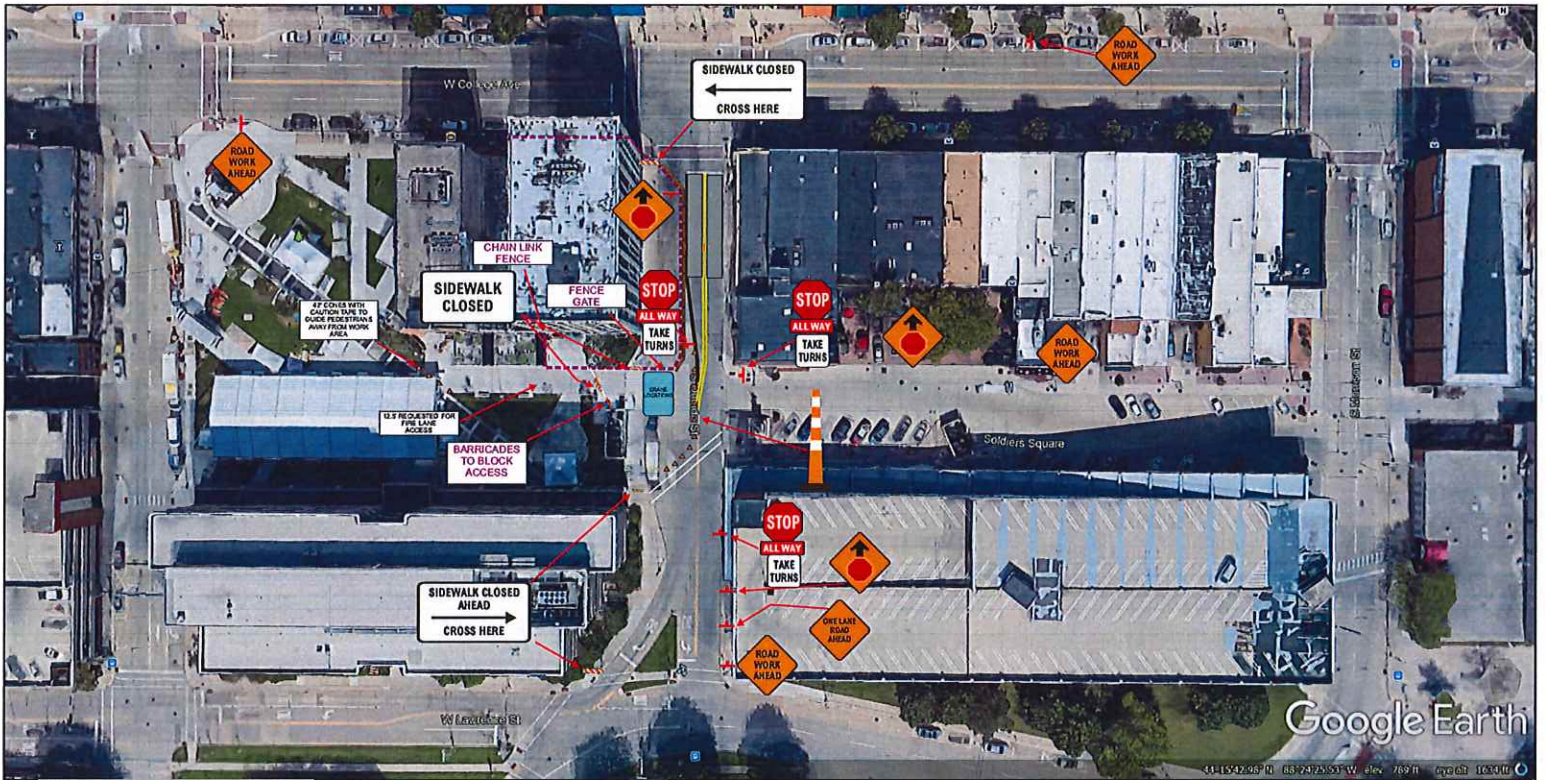

Google Earth

44-1542-95 N 83-24-25-53 W elev. 789 ft. 02/09/2022 10:30 AM


 <p><b>Warning Lites</b> TRAFFIC SAFETY &amp; RISK 1-920-725-0757 "Safety Is Our Business" 920-725-0757 www.warninglites.com</p>	START DATE & TIME	<p><b>GENERAL NOTES:</b> THIS TRAFFIC CONTROL PLAN IS FOR INFORMATIONAL PURPOSES ONLY. TRAFFIC CONTROL PLAN IS NOT TO SCALE. WARNING LITES OF APPLETON, INC. ASSUMES NO LIABILITY FOR LAYOUT &amp; SETUP OF ACCEPTED TRAFFIC CONTROL PLAN. THE CITY OF APPLETON DECIDES FINAL APPROVAL OF TRAFFIC CONTROL PLAN. ADVANCED WARNING SIGNS WILL BE MOUNTED ON PORTABLE SUPPORTS. THE EXACT NUMBER, LOCATION AND SPACING OF ALL SIGNS AND DEVICES SHALL BE ADJUSTED TO FIT FIELD CONDITIONS AS APPROVED BY THE ENGINEER.</p>	<p><b>LEGEND</b></p> <ul style="list-style-type: none"> <li>↑ SIGN SYMBOL</li> <li>⊙ DRUM WITH/WITHOUT LIGHT</li> <li>▬ TYPE III BARRICADE</li> <li>⇨ DIRECTION OF TRAFFIC</li> </ul>	<p>Owner <b>CITY OF APPLETON</b></p>
	DURATION:			<p>Project Name ZUEHLKE BUILDING RENOVATION</p> <p>Project Number</p> <p>Prime Contractor <b>GREENFIRE</b></p> <p>Phone 920-725-0757</p> <p>Prepared By Lance G Mauel</p> <p>Traffic Control Contractor Warning Lites of Appleton, Inc.</p> <p>Sheet Number 1</p> <p>Date 02/09/2022</p>





44°15'42.03" N 88°24'22.95" W Elev: 827 ft Proj: 01 1297 ft

Google Earth

 <p>Warning Lites TRAFFIC SAFETY &amp; SUPPLY OF APPLETON, INC. 1-920-725-0757 "Safety is Our Business" 920-725-0757 www.warningliteswi.com</p>		<p><b>START DATE &amp; TIME</b></p>		<p><b>OWNER</b> CITY OF APPLETON</p>	
		<p><b>DURATION:</b></p>		<p><b>Project Name</b> ZUEHLKE BUILDING RENOVATION</p> <p><b>Project Number</b></p>	
<p><b>GENERAL NOTES:</b> THIS TRAFFIC CONTROL PLAN IS FOR INFORMATIONAL PURPOSES ONLY. TRAFFIC CONTROL PLAN IS NOT TO SCALE. WARNING LITES OF APPLETON, INC. ASSUMES NO LIABILITY FOR LAYOUT &amp; SETUP OF ACCEPTED TRAFFIC CONTROL PLAN. THE CITY OF APPLETON DECIDES FINAL APPROVAL OF TRAFFIC CONTROL PLAN. ADVANCED WARNING SIGNS WILL BE MOUNTED ON PORTABLE SUPPORTS. THE EXACT NUMBER, LOCATION, AND SPACING OF ALL SIGNS AND DEVICES SHALL BE ADJUSTED TO FIT FIELD CONDITIONS AS APPROVED BY THE ENGINEER.</p>		<p><b>LEGEND</b></p> <p>DRUM WITH/WITHOUT LIGHT</p> <p>TYPE III BARRICADE</p> <p>DIRECTION OF TRAFFIC</p>		<p><b>Prime Contractor</b> GREENFIRE</p> <p><b>Traffic Control Contractor</b> Warning Lites of Appleton, Inc.</p> <p><b>Phone</b> 920-725-0757</p> <p><b>Sheet Number</b> 2</p> <p><b>Date</b> 07/28/2021</p> <p><b>Prepared By</b> Lance G Mauel</p>	