

# Original Alcohol Beverage Retail License Application

(Submit to municipal clerk.)

7/1/22 <sup>SG</sup> 6/30/23 <sup>SG</sup>  
 For the license period beginning: 7/1/22 ending: 6/30/23  
(mm dd yyyy) (mm dd yyyy)

Applicant's Wisconsin Seller's Permit Number	
[REDACTED]	
Firm Number	
[REDACTED]	
TYPE OF LICENSE REQUESTED	FEE
<input type="checkbox"/> Class A beer	\$
<input checked="" type="checkbox"/> Class B beer	\$ 100
<input type="checkbox"/> Class C wine	\$
<input type="checkbox"/> Class A liquor	\$
<input type="checkbox"/> Class A liquor (cider only)	\$ N/A
<input checked="" type="checkbox"/> Class B liquor	\$
<input checked="" type="checkbox"/> Reserve Class B liquor	\$ 500
<input type="checkbox"/> Class B (wine only) winery	\$
Publication fee	\$ 60
<b>TOTAL FEE</b>	<b>\$</b>

To the Governing Body of the:  Town of } Appleton  
 Village of }  
 City of }

County of Outagamie Aldermanic Dist. No. \_\_\_\_\_  
 (if required by ordinance) <sup>SG</sup>

Check one:  Individual  Limited Liability Company  
 Partnership  Corporation/Nonprofit Organization

Name (Individual / partners give last name, first, middle; corporations / limited liability companies give registered name)  
Tipsy Taco + Tequila Bar LLC

An "Auxiliary Questionnaire," Form AT-103, must be completed and attached to this application by each individual applicant, by each member of a partnership, and by each officer, director and agent of a corporation or nonprofit organization, and by each member/manager and agent of a limited liability company. List the full name and place of residence of each person.

President / Member Last Name	(First)	(Middle Name)	Home Address (Street, City or Post Office, & Zip Code)
<u>Gregory</u>	<u>Sarah</u>	<u>Jane</u>	<u>111 E Water St Apt 105 Appleton, 54911</u>
Vice President / Member Last Name	(First)	(Middle Name)	Home Address (Street, City or Post Office, & Zip Code)
Secretary / Member Last Name	(First)	(Middle Name)	Home Address (Street, City or Post Office, & Zip Code)
Treasurer / Member Last Name	(First)	(Middle Name)	Home Address (Street, City or Post Office, & Zip Code)
Agent Last Name	(First)	(Middle Name)	Home Address (Street, City or Post Office, & Zip Code)
<u>Gregory</u>	<u>Sarah</u>	<u>Jane</u>	<u>111 E Water St. Apt 105 Appleton 54911</u>
Directors / Managers Last Name	(First)	(Middle Name)	Home Address (Street, City or Post Office, & Zip Code)

1. Trade Name TipsyTaco + Tequila Bar Business Phone Number \_\_\_\_\_  
 2. Address of Premises 127 S Memorial Post Office & Zip Code Appleton, 54911

3. Premises description: Describe building or buildings where alcohol beverages are to be sold and stored. The applicant must include all rooms including living quarters, if used, for the sales, service, consumption, and/or storage of alcohol beverages and records. (Alcohol beverages may be sold and stored only on the premises described.)  
4 dining rooms, bar, bar tables, 2 portable indoor bars.  
Storage room.



4. Legal description (omit if street address is given above): \_\_\_\_\_

5. (a) Was this premises licensed for the sale of liquor or beer during the past license year? .....  Yes  No

(b) If yes, under what name was license issued? \_\_\_\_\_

6. Is individual, partners or agent of corporation/limited liability company subject to completion of the responsible beverage server training course for this license period? **If yes, explain** .....  Yes  No
7. Is the applicant an employe or agent of, or acting on behalf of anyone except the named applicant? .....  Yes  No  
**If yes, explain.**
8. Does any other alcohol beverage retail licensee or wholesale permittee have any interest in or control of this business? **If yes, explain** .....  Yes  No
9. (a) **Corporate/limited liability company applicants only:** Insert state WI and date 11/31/22 of registration.
- (b) Is applicant corporation/limited liability company a subsidiary of any other corporation or limited liability company? **If yes, explain** .....  Yes  No  
Sangria's Mexican Grill 2 LLC  
215 S Memorial Dr.  
Appleton WI 54911
- (c) Does the corporation, or any officer, director, stockholder or agent or limited liability company, or any member/manager or agent hold any interest in any other alcohol beverage license or permit in Wisconsin? **If yes, explain.**  Yes  No
10. Does the applicant understand they must register as a Retail Beverage Alcohol Dealer with the federal government, Alcohol and Tobacco Tax and Trade Bureau (TTB) by filing (TTB form 5630.5d) before beginning business? [phone 1-877-882-3277] .....  Yes  No
11. Does the applicant understand they must hold a Wisconsin Seller's Permit? [phone (608) 266-2776] .....  Yes  No
12. Does the applicant understand that they must purchase alcohol beverages only from Wisconsin wholesalers, breweries and brewpubs? .....  Yes  No

**READ CAREFULLY BEFORE SIGNING:** Under penalty provided by law, the applicant states that each of the above questions has been truthfully answered to the best of the knowledge of the signer. Any person who knowingly provides materially false information on this application may be required to forfeit not more than \$1,000. Signer agrees to operate this business according to law and that the rights and responsibilities conferred by the license(s), if granted, will not be assigned to another. (Individual applicants, or one member of a partnership applicant must sign; one corporate officer, one member/manager of Limited Liability Companies must sign.) Any lack of access to any portion of a licensed premises during inspection will be deemed a refusal to permit inspection. Such refusal is a misdemeanor and grounds for revocation of this license.

Contact Person's Name (Last, First, M.I.) <u>Gregory, Sarah J</u>	Title/Member <u>owner</u>	Date <u>3/11/22</u>
Signature <u>Sarah J Gregory</u>	Phone Number 	Email Address 

**TO BE COMPLETED BY CLERK**

Date received and filed with municipal clerk <u>3-14-22</u>	Date reported to council / board <u>Rev 7/19/22</u>	Date provisional license issued	Signature of Clerk / Deputy Clerk
Date license granted	Date license issued	License number issued	



# City of Appleton

## Liquor License Questionnaire

1. Name of Applicant: Sarah Gregory

2. Name of Business: Tipsy Taco & Tequila Bar  
 (Check Applicable Box(s) to identify primary business activity)

- Restaurant
- Tavern/Night Club/Wine Bar
- Microbrewery/Brewpub
- Painting/Craft Studio
- Other (describe) \_\_\_\_\_

3. Address of Business: 127 S Memorial Dr Appleton, WI 54911

4. Have you or any member of your organization ever been convicted of a misdemeanor or ordinance violation? Yes \_\_\_\_\_ No ✓  
 AND/OR been convicted of a felony? Yes \_\_\_\_\_ No ✓  
 If yes to either question, please explain in detail below:

\_\_\_\_\_  
 \_\_\_\_\_  
 \_\_\_\_\_

5. List all partners, shareholders or investors of your business. Include full name, middle initial and date of birth. Please use additional sheets if necessary.

<u>Sarah</u>	<u>J</u>	<u>Gregory</u>	<u>● / ● / ●●</u>
First name	M.I.	Last name	Date of Birth
First name	M.I.	Last name	Date of Birth
First name	M.I.	Last name	Date of Birth
First name	M.I.	Last name	Date of Birth

6. Name of person/corporation you are <sup>leasing</sup> buying the premise and equipment from?

Name: ZCF QOZB LLC Christopher Francy managing member  
 First name Middle Initial Last name

Address: \_\_\_\_\_  
 City State ZIP

7. What was the previous name and primary nature of the business operating at this location?

Name: \_\_\_\_\_

(Check Applicable Box(s) to identify primary business activity)

- Restaurant
- Tavern/Night Club/Wine Bar
- Microbrewery/Brewpub
- Painting/Craft Studio
- Other (describe) furniture store

8. Was this premise licensed for alcohol sales/consumption during the past license year?

Yes \_\_\_\_\_ If yes, please contact the Community and Economic Development Department at 832-6468 about obtaining a copy of an existing Special Use Permit and related requirements that may run with property.

No  If no, please contact the Community and Economic Development Department at 832-6468 about obtaining a Special Use Permit. A Special Use Permit may be required for your business activity prior to the issuance of a Liquor License, pursuant to the City of Appleton Zoning Ordinance.

9. If alcohol sales were a previous use in this building, when did the operation cease?

\_\_\_\_\_ months ago.

10. Seating capacity: Inside 300 Outside 0

11. Operating hours (Inside the building): Sun 11am-8pm M-Th 11am-9pm Fri/Sat 11am-10pm  
Operating hours (Outdoor seating areas): NA

12. Employees/Staff

Number of floor personnel 12-15 Number of door checkers \_\_\_\_\_

13. In general, state the size and operational details of the proposed establishment:

a. Gross floor building area of the premises to be licensed: 7758 square feet.

b. Gross outdoor seating areas of the premises to be licensed: 0 square feet.

c. Below, identify the operational details of the proposed establishment:

full service restaurant/Bar

4 dining rooms

Bar + 2 mobile bars + tequila Bar

Lounge area

Sauahel

Signature

3/14/22

Date

# Schedule for Appointment of Agent by Corporation / Nonprofit Organization or Limited Liability Company

Submit to municipal clerk.

All corporations/organizations or limited liability companies applying for a license to sell fermented malt beverages and/or intoxicating liquor must appoint an agent. The following questions must be answered by the agent. The appointment must be signed by an officer of the corporation/organization or one member/manager of a limited liability company and the recommendation made by the proper local official.

To the governing body of:  Town  Village of Appleton County of Outagamie  
 City

The undersigned duly authorized officer/member/manager of Tipsy Taco + Tequila Bar LLC  
(Registered Name of Corporation / Organization or Limited Liability Company)

a corporation/organization or limited liability company making application for an alcohol beverage license for a premises known as Tipsy Taco + Tequila Bar  
(Trade Name)

located at 127 S Memorial Dr. Appleton, WI 54911

appoints Sarah Gregory  
(Name of Appointed Agent)  
111 E Water St apt 105 Appleton, WI 54911  
(Home Address of Appointed Agent)

to act for the corporation/organization/limited liability company with full authority and control of the premises and of all business relative to alcohol beverages conducted therein. Is applicant agent presently acting in that capacity or requesting approval for any corporation/organization/limited liability company having or applying for a beer and/or liquor license for any other location in Wisconsin?

Yes  No If so, indicate the corporate name(s)/limited liability company(ies) and municipality(ies).  
Sangria's Mexican Grill, Appleton, WI

Is applicant agent subject to completion of the responsible beverage server training course?  Yes  No  
How long immediately prior to making this application has the applicant agent resided continuously in Wisconsin? 20+ years

Place of residence last year 121 E Water St apt 118 Appleton, WI 54911

For: Tipsy Taco + Tequila Bar LLC  
(Name of Corporation / Organization / Limited Liability Company)

By: Sarah Gregory  
(Signature of Officer / Member / Manager)

Any person who knowingly provides materially false information in an application for a license may be required to forfeit not more than \$1,000.

## ACCEPTANCE BY AGENT

I, Sarah Gregory, hereby accept this appointment as agent for the  
(Print/ Type Agent's Name)

corporation/organization/limited liability company and assume full responsibility for the conduct of all business relative to alcohol beverages conducted on the premises for the corporation/organization/limited liability company.


Sarah Gregory 3/11/22  
(Signature of Agent) (Date)  
111 E Water St apt 105 Appleton, WI 54911  
(Home Address of Agent)

Agent's age             
Date of birth           

## APPROVAL OF AGENT BY MUNICIPAL AUTHORITY (Clerk cannot sign on behalf of Municipal Official)

I hereby certify that I have checked municipal and state criminal records. To the best of my knowledge, with the available information, the character, record and reputation are satisfactory and I have no objection to the agent appointed.

Approved on \_\_\_\_\_ by \_\_\_\_\_ Title \_\_\_\_\_  
(Date) (Signature of Proper Local Official) (Town Chair, Village President, Police Chief)

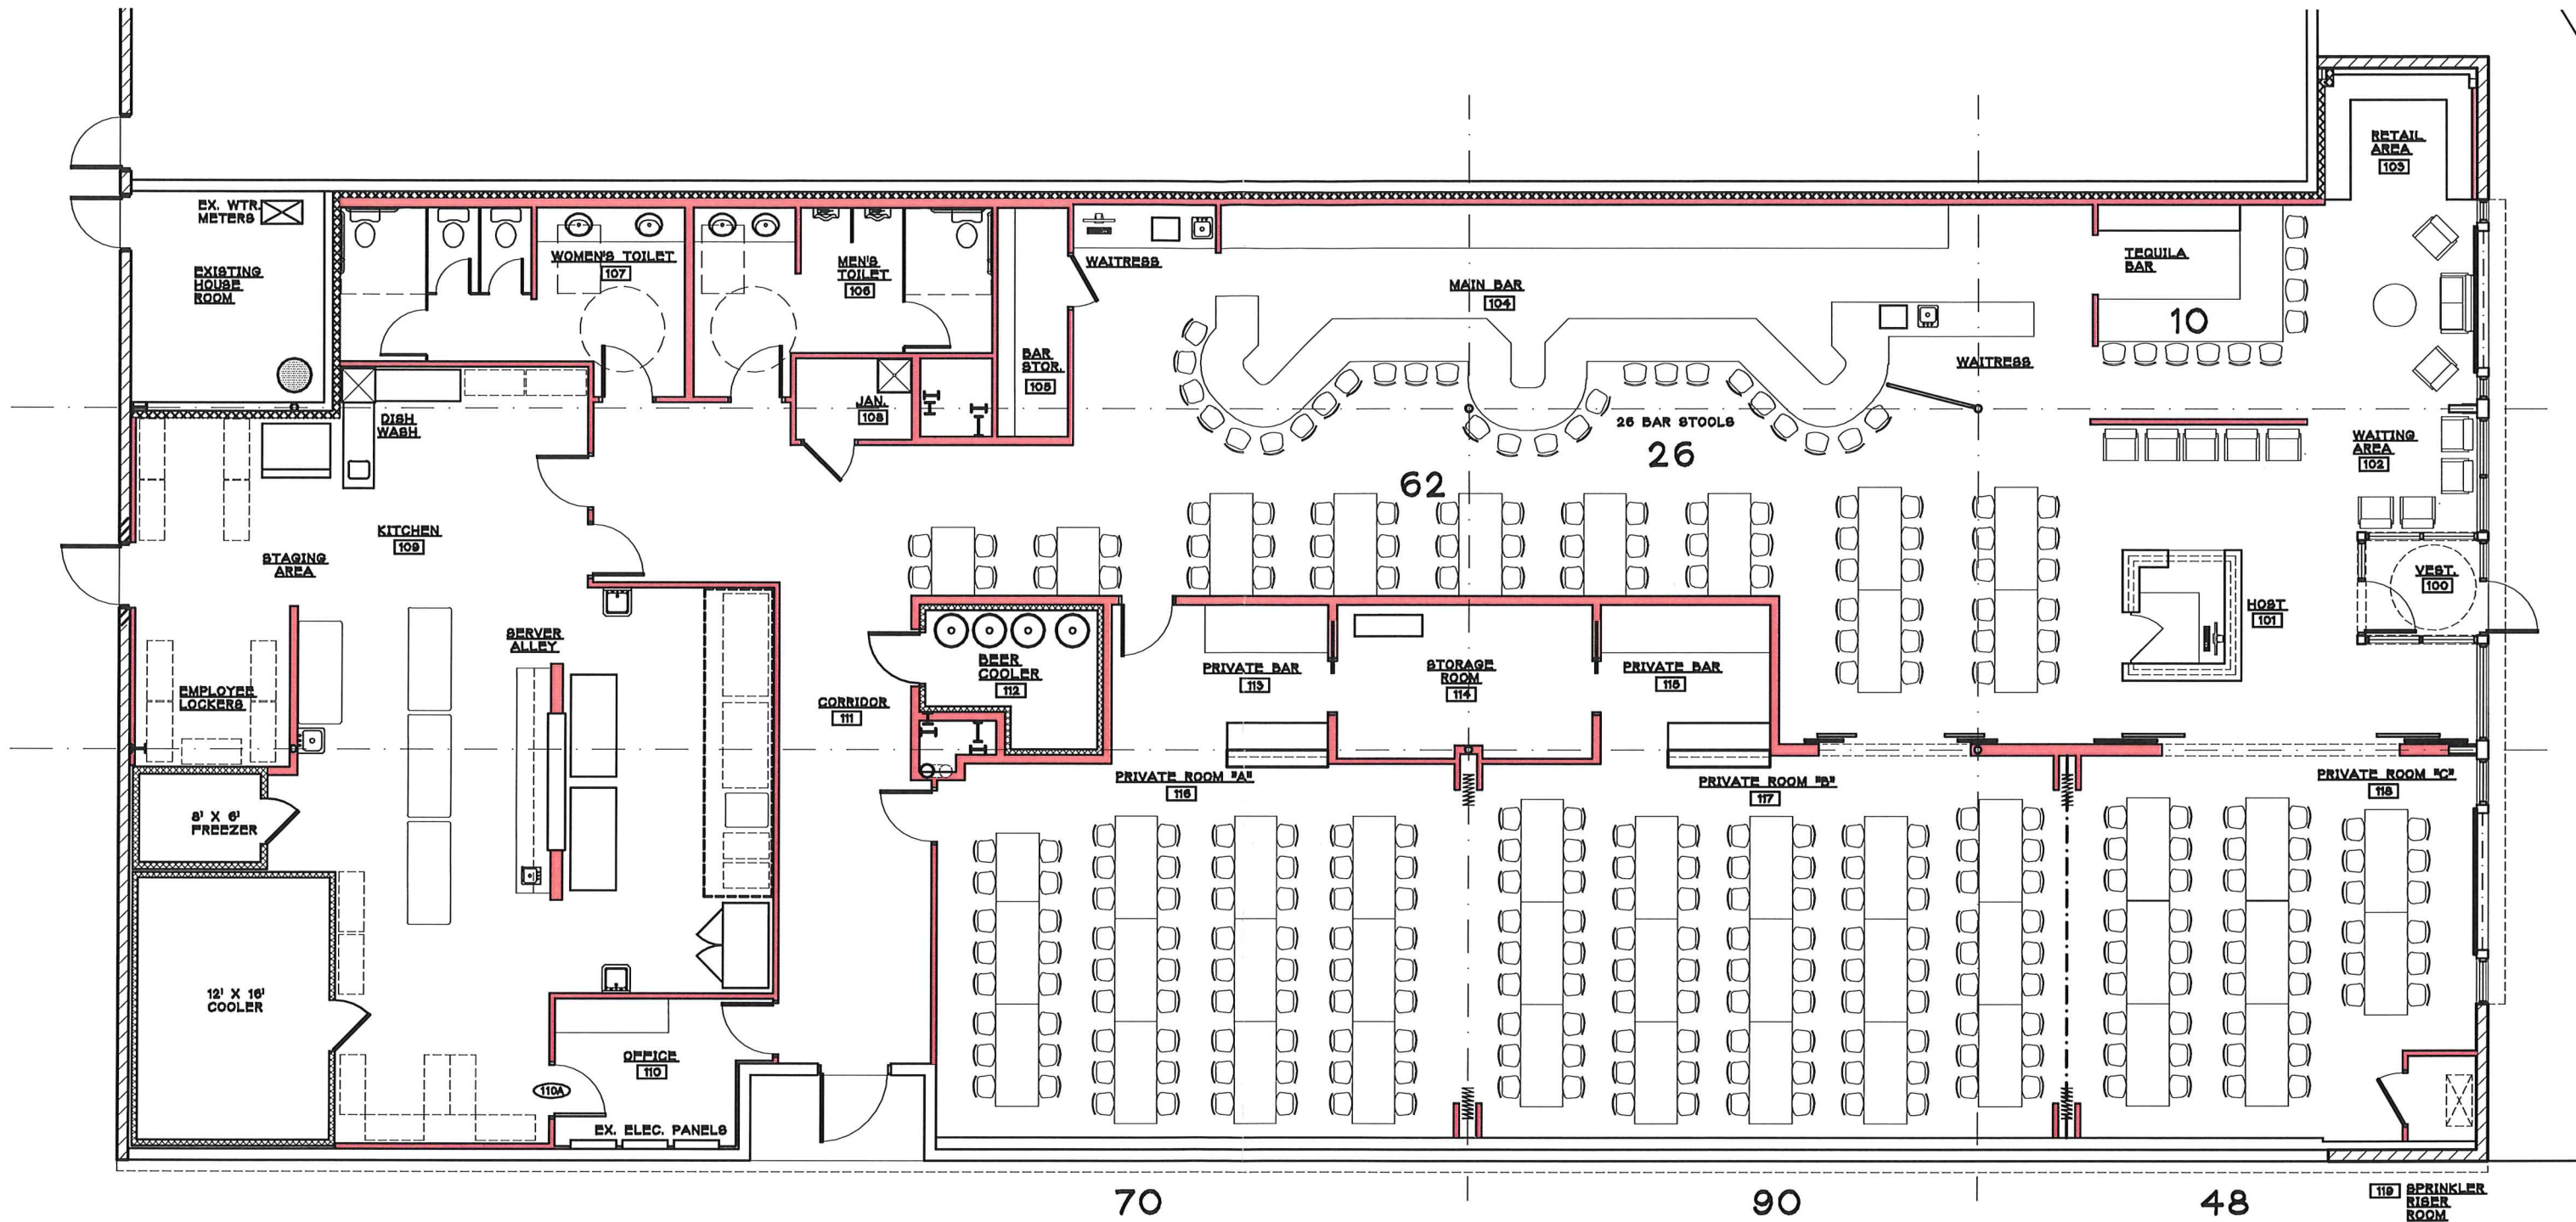

450 MAX CAPACITY PER TOILET FIXTURE COUNT  
 306 SEATING CAPACITY

7,758 sf  
**FLOOR PLAN** NORTH  
 SCALE: 3/16"=1'-0"