

NOTICE OF INFORMAL PUBLIC HEARING
OF THE
APPLETON CITY PLAN COMMISSION

Dear property owner(s):

The City of Appleton Plan Commission will conduct an Informal Public Hearing on Tuesday, April 13, 2021, at 4:00 P.M., in Common Council Chambers, 6th Floor, City Hall, 100 North Appleton Street, or as soon thereafter as can be heard, for the purpose of considering the following proposed Street Vacation (discontinuance of a portion of public street right-of-way).

LEGAL DESCRIPTION OF AREA TO BE VACATED:

A part of Douglas Street, being located in the Government Lot Three (3), Fractional Southwest Quarter (SW ¼) of Section Thirty-Four (34), Township Twenty-One (21) North, Range Seventeen (17) East, City of Appleton, Outagamie County, Wisconsin, containing 1,174 Sq. Ft. of land and being further described as follows:

Commencing at the West Quarter corner of said Section 34:

Thence South 89°45'50" East 1392.02 feet coincident with the North line of the Fractional SW ¼ of said Section 34;

Thence South 00°13'29" East 989.76 feet to the Southeast corner of Prospect Avenue and Douglas Street and being the Point of Beginning;

Thence continue South 00°13'29" East 101.34 feet coincident with the East line of Douglas Street;

Thence North 89°44'29" West 0.59 feet;

Thence Northwesterly 50.90 feet along the arc of curve to the left having a radius of 111.00 feet and the chord of which bears North 23°07'34" West 50.46 feet;

Thence North 36°15'46" West 12.20 feet;

Thence Northeasterly 52.82 feet along the arc of a curve to the left having a radius of 189.14 feet and the chord of which bears North 31°11'04" East 52.65 feet to the point of beginning.

And

A part of Prospect Avenue, being located in Government Lot Three (3) and Government Lot Four (4), Fractional Southwest Quarter (SW ¼) of Section Thirty-Four (34), Township Twenty-One (21) North, Range Seventeen (17) East, City of Appleton, Outagamie County, Wisconsin, containing 1,468 Sq. Ft. of land and being further described as follows:

Commencing at the West Quarter corner of said Section 34:

Thence South 89°45'50" East 1332.02 feet coincident with the North line of the Fractional SW ¼ of said Section 34;

Thence South 00°13'29" East 1109.23 feet to the Southwest corner of Prospect Avenue and Douglas Street and also being the Northeast corner of Lot 20, Block 1, Rivercrest Subdivision and being the Point of Beginning;

Thence North 89°50'32" West 120.00 feet coincident with the North line of Lot 20 of said Block 1 to the Northwest corner thereof and also being coincident with the South line of Prospect Avenue;

Thence North 00°13'29" West 0.63 feet;

Thence North 86°23'57" East 13.47 feet;

Thence Northeasterly 99.73 feet along the arc of a curve to the left having a radius of 197.00 feet and the chord of which bears North 71°53'48" East 98.67 feet;

Thence South 36°15'46" East 5.27 feet;

Thence Southeasterly 30.28 feet along the arc of a curve to the right having a radius of 50.00 feet and the chord of which bears South 18°54'42" East 29.82 feet to the point of beginning.

See also attached Exhibit "A" for illustration.

COMMON DESCRIPTION: A portion of West Prospect Avenue and a portion of South Douglas Street

ALDERMANIC DISTRICT: 9 – Alderperson Alex Schultz

PARTIAL STREET VACATION REQUEST:

A Street Vacation request has been initiated by the applicant, City of Appleton. The applicant requests to vacate and discontinue portions of Prospect Avenue and Douglas Street. The area being vacated is no longer needed for public street purposes. The adjoining property owner(s) will acquire ownership to the afore-described and vacated portion of Prospect Avenue and Douglas Street right-of-way, as shown on the attached maps.

You are being notified as a policy of the City of Appleton Community and Economic Development Department. This notification invites you to express your views or concerns regarding the above-described request. The Plan Commission meeting is open to the public; however, considering the COVID-19 Health Emergency, you are strongly encouraged to share any feedback with Plan Commission members via written letter, email or phone call instead of appearing in person. Please contact David Kress, Principal Planner, in the Community and Economic Development Department at 920-832-6428 or by email at david.kress@appleton.org.

Alternatively, you can also contact the Mayor's Office at mayor@appleton.org and your comments will be forwarded to the Plan Commission. The City Plan Commission makes a recommendation to the Common Council who makes the final decision on the matter.


CITY PLAN COMMISSION

COMMUNITY & ECONOMIC DEVELOPMENT
CITY HALL – 100 NORTH APPLETON STREET
APPLETON, WISCONSIN 54911
920-832-6468


Reasonable accommodations for persons with disabilities will be made upon request and if feasible.

EXHIBIT "A"


A part of Prospect Avenue lying adjacent to Lot Twenty (20), Block One (1), **RIVERCREST SUBD.** and a part of Douglas Street lying adjacent to a part of Lot One (1), Block Eighty-Nine (89), **THIRD WARD PLAT**, according to the recorded Assessor's Map, all being located in the Government Lot Three (3) and Government Lot Four (4) of Section Thirty-Four (34), Township Twenty-One (21) North, Range Seventeen (17) East, City of Appleton, Outagamie County, Wisconsin

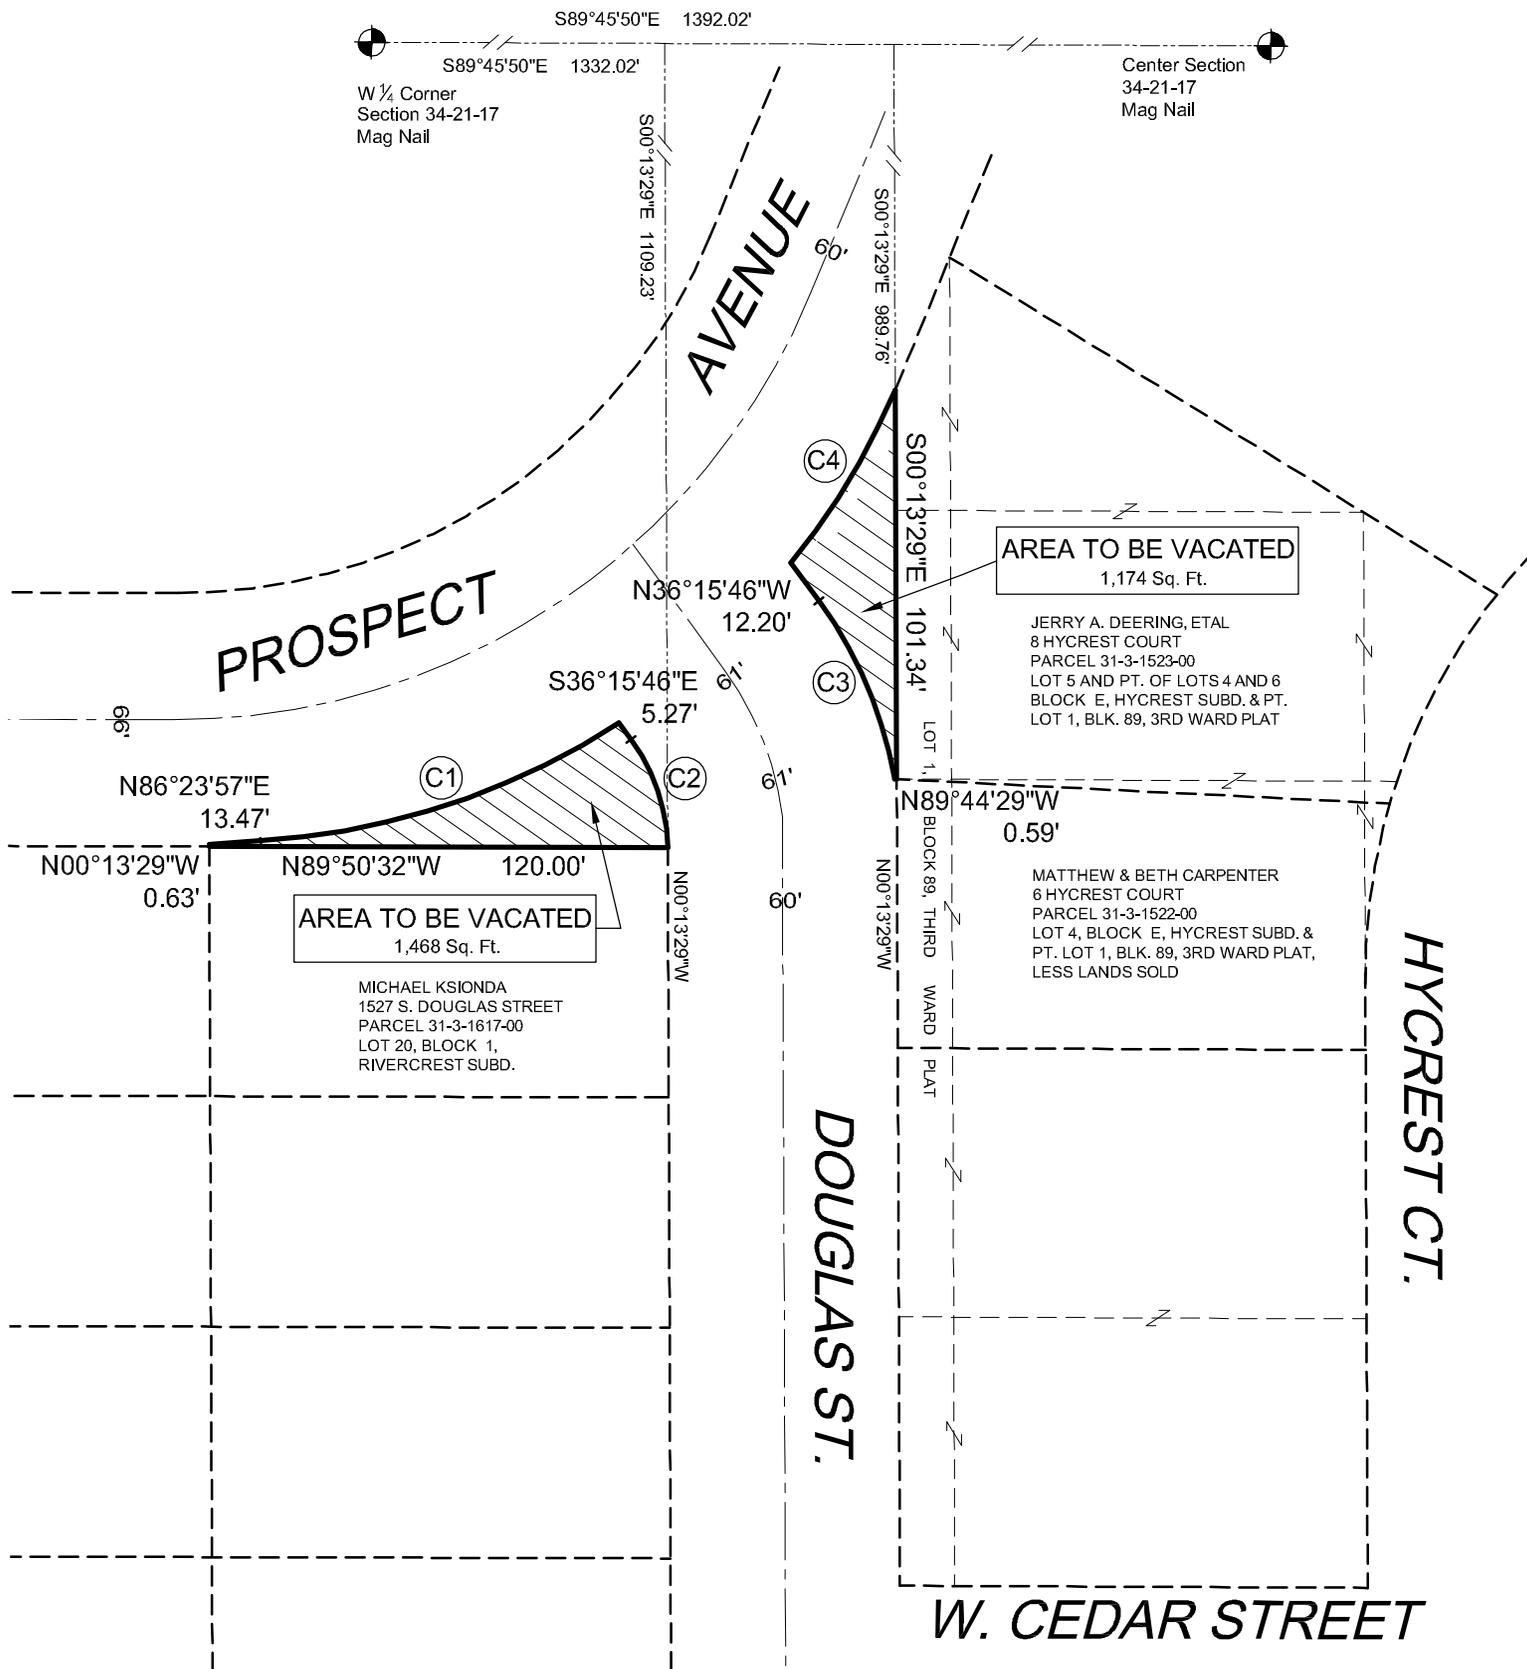

CURVE DATA TABLE				
CURVE	RADIUS	LENGTH	LC	LCB
C1	197.00'	99.73'	98.67'	N71°53'48"E
C2	50.00'	30.28'	29.82'	S18°54'42"E
C3	111.00'	50.90'	50.46'	N23°07'34"W
C4	189.14'	52.82'	52.65'	N31°11'04"E

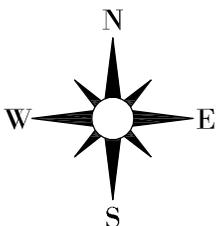

SCALE IN FEET

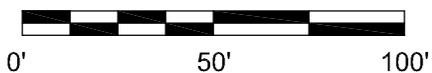


BEARINGS ARE REFERENCED TO WISCONSIN COUNTY COORDINATES, OUTAGAMIE COUNTY

CITY OF APPLETON
 DEPT. OF PUBLIC WORKS
 ENGINEERING DIVISION
 100 NORTH APPLETON STREET
 APPLETON, WI 54911
 920-832-6474


DRAFTED BY: T. KROMM

H:\Acad\Vac.and Dedications\2020\ProspectAve_DouglasSt_1030_2020

West Prospect Avenue and South Douglas Street
Partial Street Vacation
Aerial Map

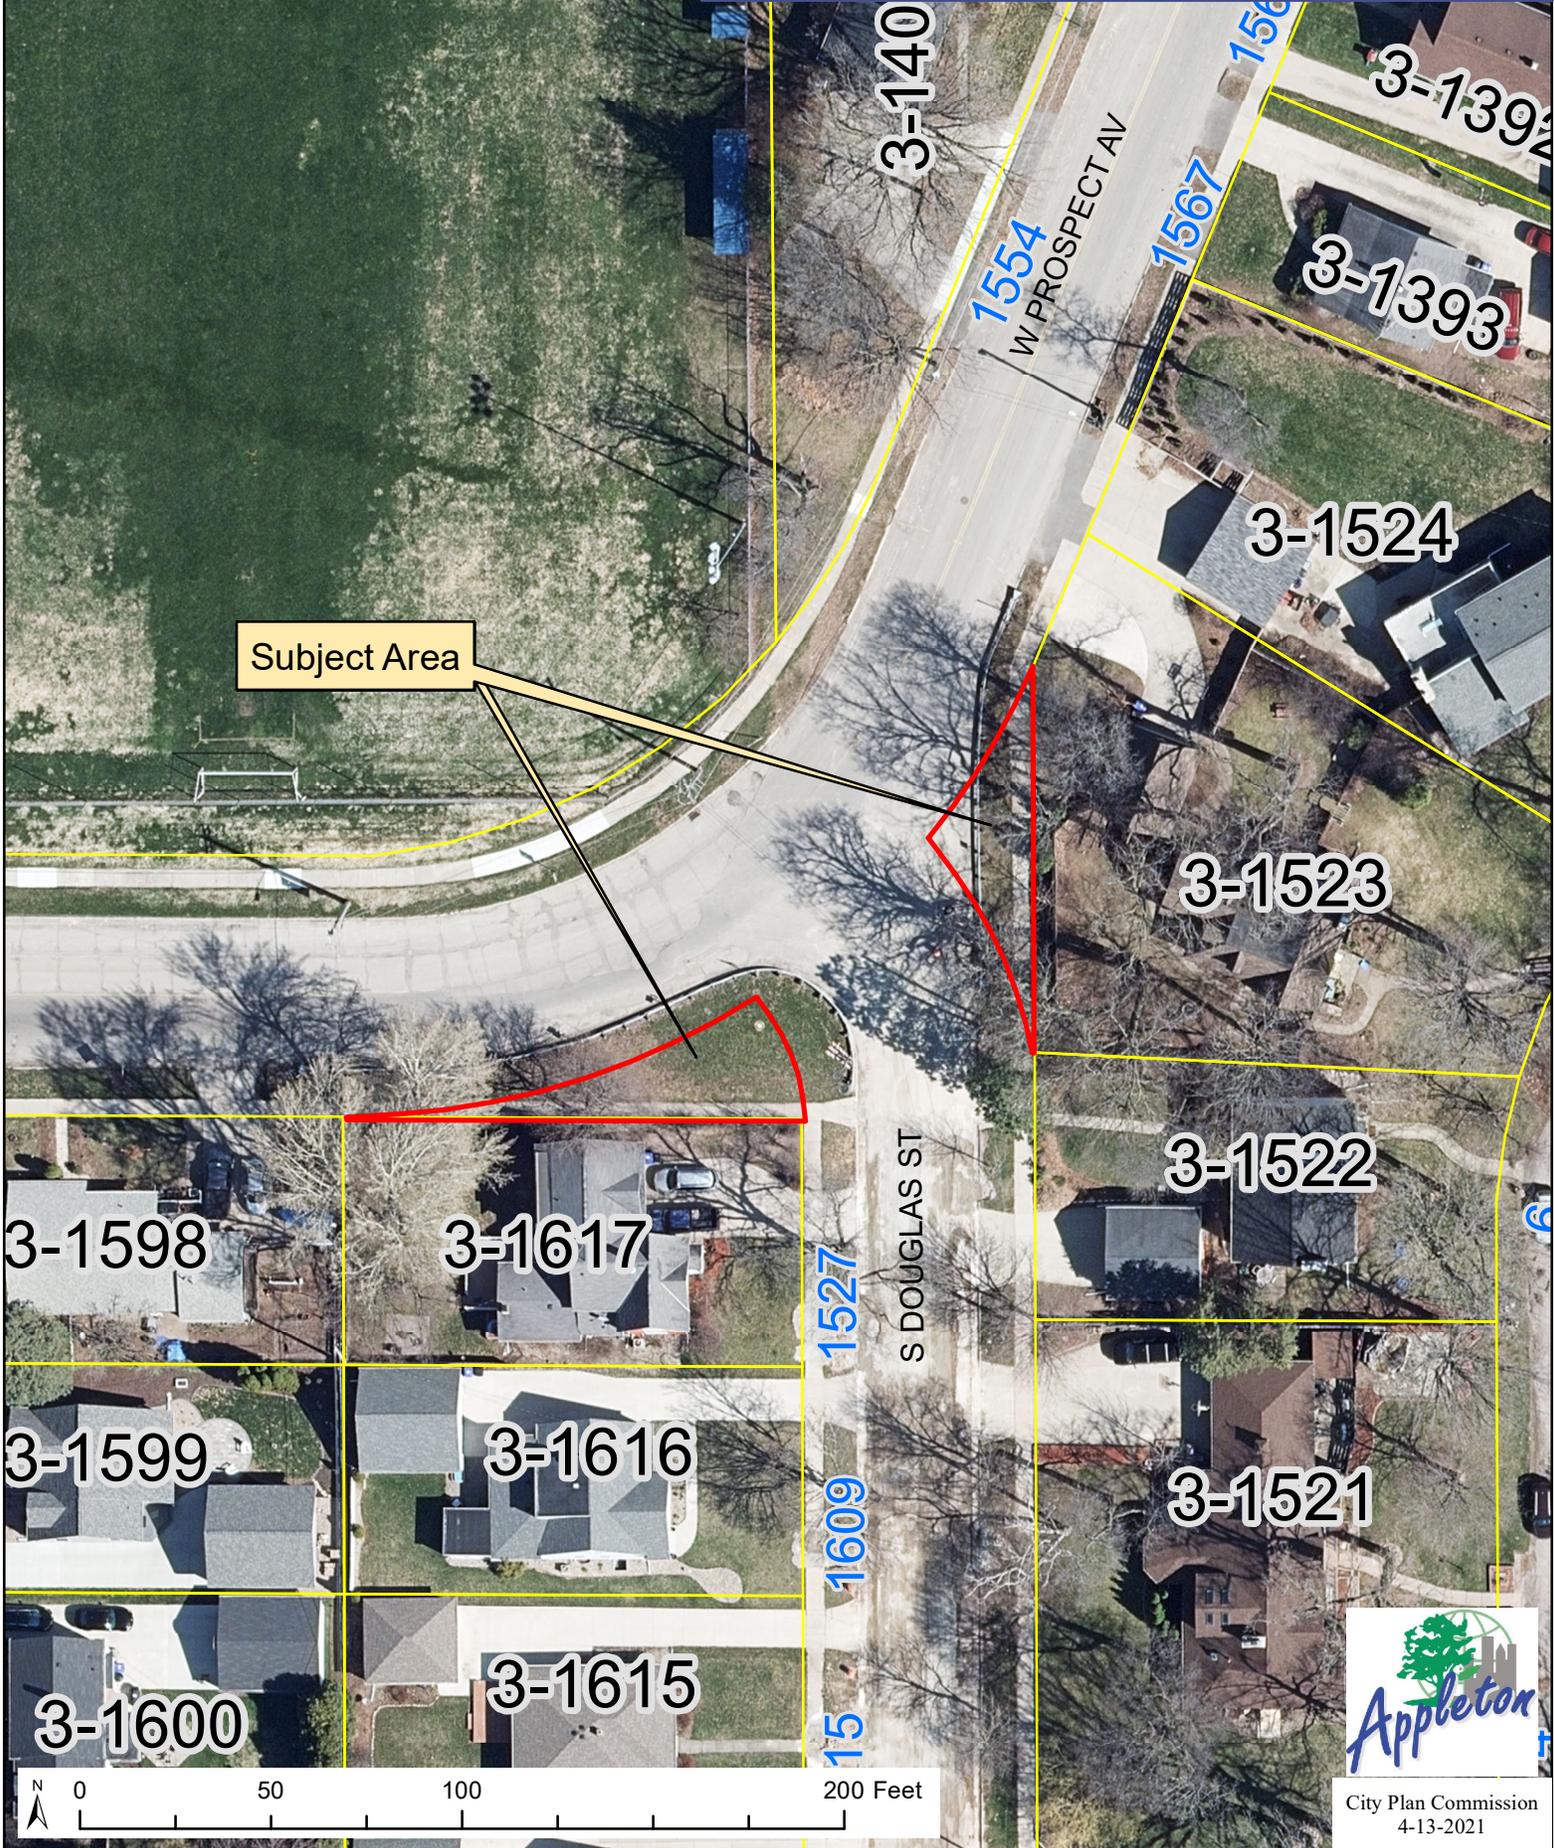

Subject Area

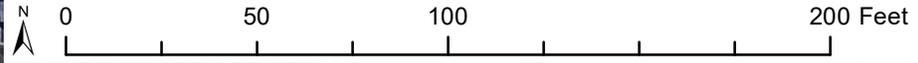

City Plan Commission
4-13-2021