



PERMIT TO OCCUPY THE PUBLIC RIGHT-OF-WAY

Permit # : _____
 Effective Date: _____
 Expiration Date: _____
 Fee: _____
 Paid (yes or no): _____

Rev. 04-10-15

Applicant Information

Name (print): KIP GOLDEN Company: BLOK 800 LLC
 Address: 327 RANDOLPH DR Telephone: 920-851-8815 FAX: _____
APPLETON, WI 54913 e-mail: KIP@CBSTRUCTURES.COM
 Applicant Signature: _____ Date: _____

Occupancy Information

General Description: OVER HEAD PROJECTION OF SIGNAGE, LIGHTING + ARCHITECTURAL ELEMENTS INTO SIDEWALK AREA. SEE ATTACHED
 Street Address: 823, 825 + 827 W. COLLEGE AVE Tax Key No.: 31-3-0943 + 31-3-0943-02
 - or -
 Street: W. COLLEGE AVE. From: S. BADGER AVE To: S. LOUIST ST
 Multiple Streets: _____

(Department use only)

Occupancy Type

- Permanent (\$40)
- Temporary - max. 35 days (\$40)
- Amenity/Annual (\$40)
- Blanket/Annual (\$250)
- Block Party (\$15)

Sub-Type

- Sandwich Board
- Tables / Chairs
- Dumpster
- POD / Container
- Obstruction / Other

Location

- Sidewalk
- Terrace
- Roadway

Additional Requirements

- Plan/Sketch
- Certificate of Insurance
- Bond
- Other : _____

Traffic Control Requirements

Type of Street: _____ Proposed Traffic Control: N/A
 Arterial/CBD City Manual Page(s) _____
 Collector State Manual Page(s) _____
 Local Other (attach plan) _____

Contact Traffic Division (832-2379) 1 business day prior to any lane closure, or 2 business days prior to a full road closure.
 Additional Requirements: _____

Approved by: _____ Date: _____


This permit approval is subject to the following conditions:

1. Permittee is responsible to obtain any further permits that may be required as part of this occupancy.
2. Permittee shall adhere to any plan(s) that were submitted to the City of Appleton as part of this application.
3. This permit is subject to IMMEDIATE REVOCATION and/or issuance of a MUNICIPAL CITATION if conditions of the permit are not met.
4. This permit is subject to IMMEDIATE REVOCATION if unfavorable traffic conditions develop during the period the occupancy is permitted.
- 5.
- 6.


This permit is issued to the applicant upon payment of the permit fee and is expressly limited to the location and type described herein. The applicant, in exchange for receiving this permit, warrants that all street occupancies will be performed in conformity to City ordinances, standards and policies, be properly barricaded and lighted, and be performed in a safe manner. By applying for and accepting this permit, the applicant assumes full liability and/or any costs incurred by the City for corrective work required to bring the subject area into compliance with said ordinances, standards, policies and permit conditions. No occupancy shall occur prior to approval of this permit by the Department of Public Works.

The Grantee shall guarantee at their expense, the repair or replacement of pavement, sidewalk and any other facilities within the public right-of-way damaged or destroyed by the Grantee or any sub-contractor working for them. The Grantee shall assume complete and full liability and responsibility, in accordance with existing ordinances and policies, in the event of injury or damage to persons or property resulting from their activities within the public right-of-way.

APPROVED BY:

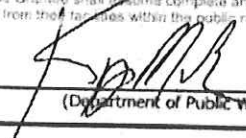
 (Department of Public Works)

DATE: 12/2/19

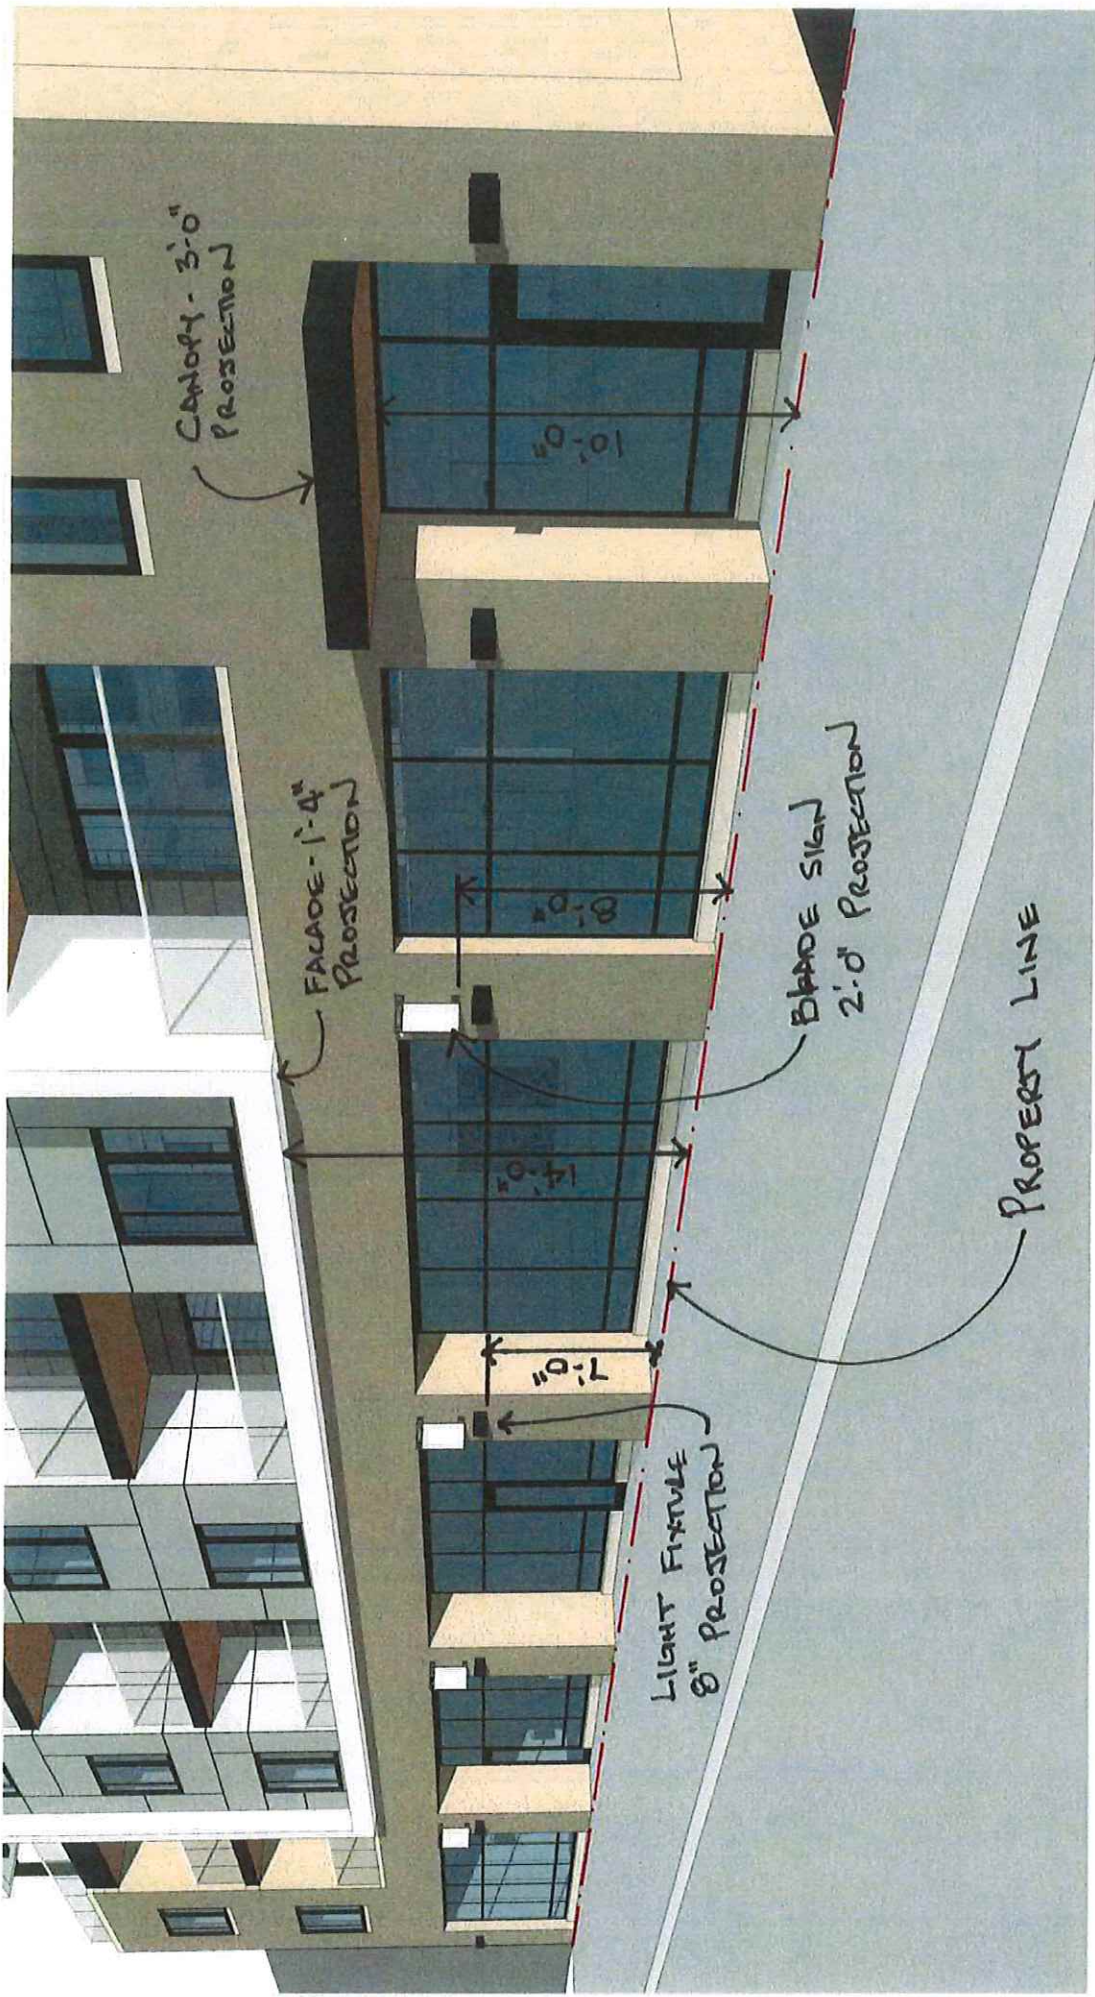

CANOPY - 3'-0"
PROJECTION

FAÇADE - 1'-4"
PROJECTION

BLADE SIGN
2'-0" PROJECTION

PROPERTY LINE

LIGHT FIXTURE
8" PROJECTION

1'-0" PROJECTION