


Google Earth  
 -44°13'42.96" N 88°24'25.55" W, elev. 789 ft. epsg:4326  
 0

<p>Owner  <b>CITY OF APPLETON</b></p>	<p>Project Name  <b>ZUERLICH BUILDING RENOVATION</b></p>	<p>Project Number  <b>GREENFIRE</b></p>
<p>Prime Contractor  <b>GREENFIRE</b></p>	<p>Phone  <b>920-725-0757</b></p>	<p>Traffic Control Contractor  <b>Warning Lites of Appleton, Inc.</b></p>
<p>Prepared By  <b>Lance G Manuel</b></p>	<p>Sheet Number  <b>1</b></p>	<p>Date  <b>07/28/2021</b></p>
<p>LEGEND</p> <p>SIGN SYMBOL</p> <ul style="list-style-type: none"> <li> DRUM WITH/WITHOUT LIGHT</li> <li> TYPE III BARRICADE</li> <li> DIRECTION OF TRAFFIC</li> </ul>		
<p>GENERAL NOTES:</p> <p>THIS TRAFFIC CONTROL PLAN IS FOR INFORMATIONAL PURPOSES ONLY.          TRAFFIC CONTROL PLAN IS NOT TO SCALE.          WARNING LITES OF APPLETON, INC. ASSUMES NO LIABILITY FOR LAYOUT          &amp; SETUP OF ACCEPTED TRAFFIC CONTROL PLAN.          THE CITY OF APPLETON DECIDES FINAL APPROVAL OF TRAFFIC CONTROL PLAN.          THE CITY OF APPLETON ASSUMES NO LIABILITY FOR LAYOUT OR SETUP OF TRAFFIC CONTROL PLAN.          THE EXACT NUMBER, LOCATION, AND SPACING OF ALL SIGNS AND DEVICES          SHALL BE ADJUSTED TO FIT FIELD CONDITIONS AS APPROVED BY THE ENGINEER.</p>		
<p>START DATE &amp; TIME</p>	<p>DURATION:</p>	<p>www.warningliteswi.com</p>
<p>          Warning Lites          Of Appleton, Inc.          1-800-725-0757          "Safety Is Our Business"          920-725-0757</p>		

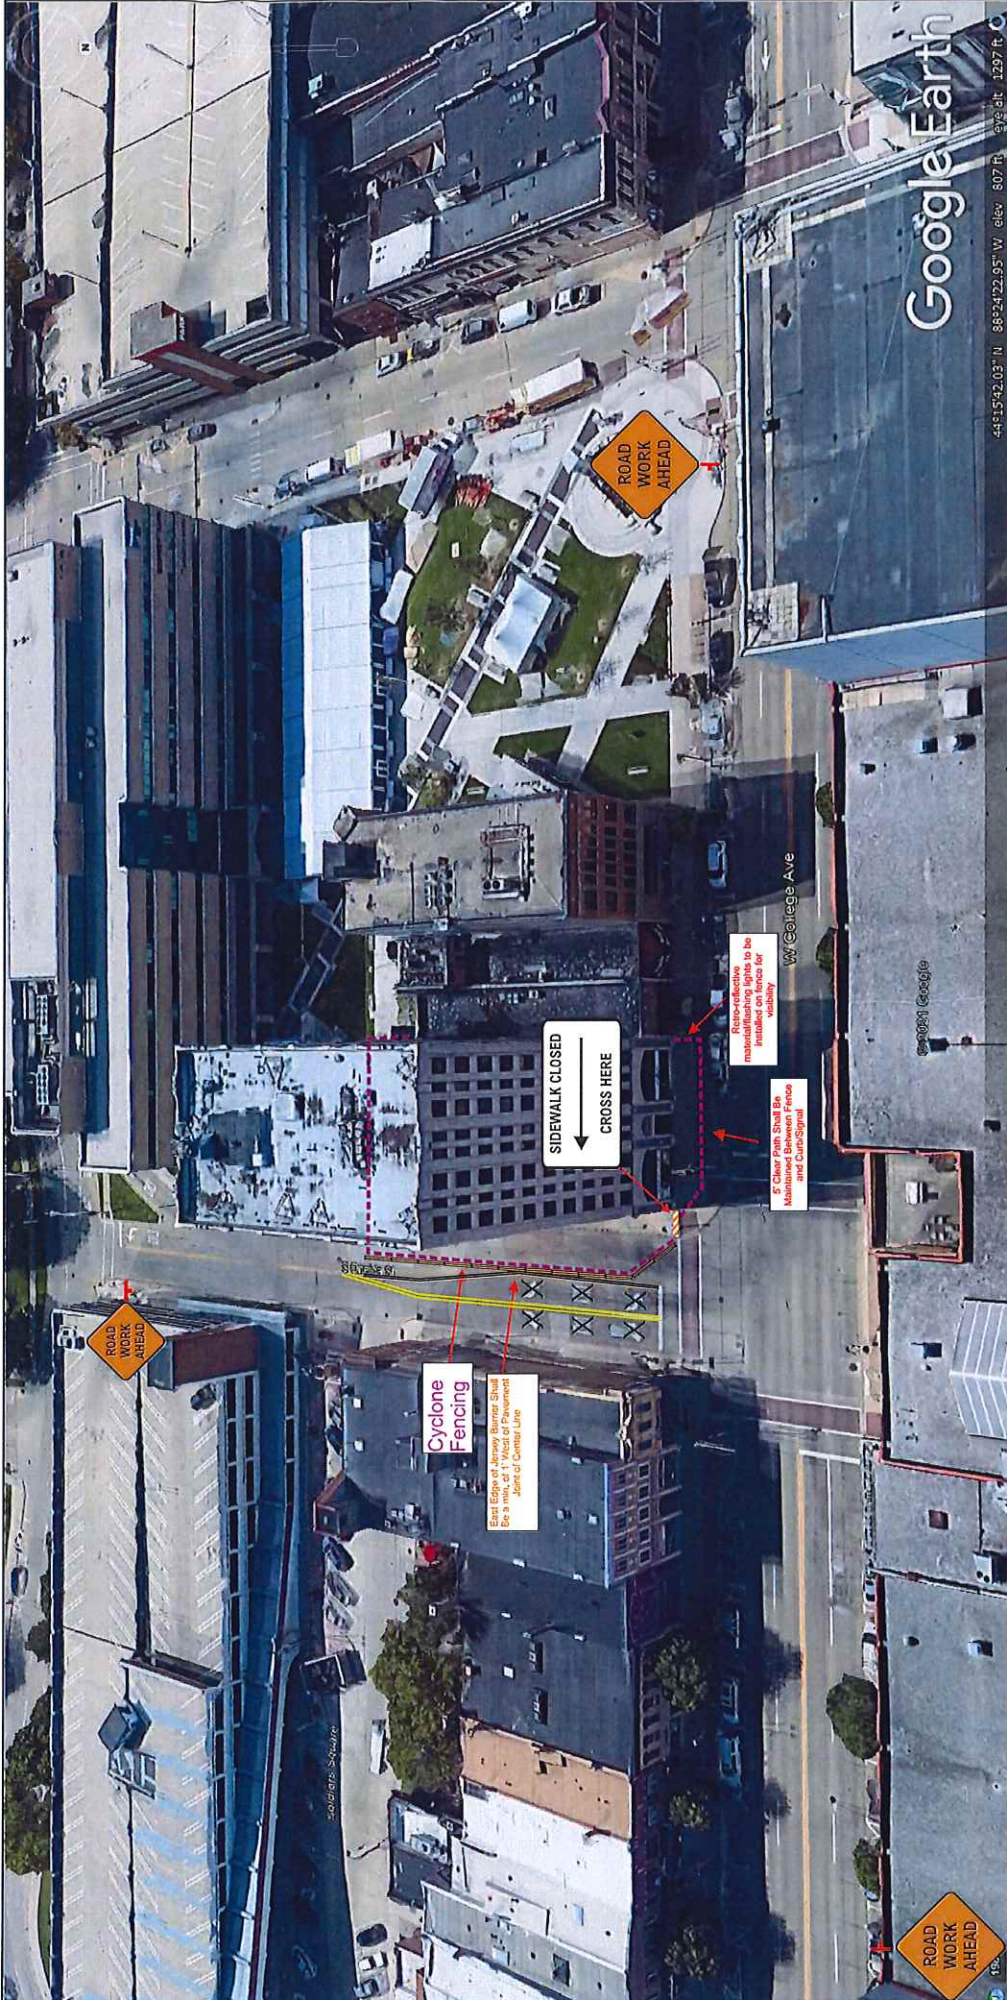

Owner	CITY OF APPLETON		
Project Name	ZUERLICH BUILDING RENOVATION		
Project Number			
Prime Contractor	GREENFIRE	Traffic Control Contractor	Warning Lites of Appleton, Inc.
Phone	920-725-0757	Sheet Number	2
Prepared By	Lance G Maue		
Date	07/28/2021		

LEGEND	
	ROAD WORK WITH/WITHOUT LIGHT
	TYPE III BARRICADE
	DIRECTION OF TRAFFIC

**GENERAL NOTES:**  
 THIS TRAFFIC CONTROL PLAN IS FOR INFORMATIONAL PURPOSES ONLY.  
 TRAFFIC CONTROL PLAN IS NOT TO SCALE.  
 WARNING LITES OF APPLETON, INC. ASSUMES NO LIABILITY FOR LAYOUT & SETUP OF ACCEPTED TRAFFIC CONTROL PLAN.  
 THE CITY OF APPLETON DECIDES FINAL APPROVAL OF TRAFFIC CONTROL PLAN.  
 THE CITY OF APPLETON ASSUMES NO LIABILITY FOR LAYOUT & SETUP OF ACCEPTED TRAFFIC CONTROL PLAN.  
 THE EXACT NUMBER, LOCATION AND SPACING OF ALL SIGNS AND CHANGES SHALL BE ADJUSTED TO FIT FIELD CONDITIONS AS APPROVED BY THE ENGINEER.

START DATE & TIME

DURATION: