



"meeting community needs
.....enhancing quality of life"

**REQUEST for
Beer/Liquor License
Premise Amendment**

FEES ARE NON-REFUNDABLE	Date Recv'd <u>6/18/18</u>
License Fee \$ 10.00	Acct. 11030.4306
Receipt <u>4858971</u>	

SECTION 1 – LICENSE INFORMATION

Name of Establishment <u>Tempest Coffee Collective</u>	
Address of Establishment <u>181 S. Riverhatch Way Suite 1100, Appleton WI 54911</u>	
Name of Agent <u>Tyler Lonschick</u>	Phone Number <u>920-904-4983</u>

SECTION 2 – PREMISE AMENDMENT

Please describe the change in premises:
A drawing/diagram of the proposed area must also be submitted with this application
attached

Is this change Permanent? <input type="checkbox"/> YES <input checked="" type="checkbox"/> NO	If this is temporary please specify the reason for the amendment: <u>Amend to serve beer + wine just outside our patio on boardwalk for Riverhatch summer concert series.</u>
---	---

Please list the date(s) and time(s) that this temporary premise amendment will be utilized:
Jun. 23 5:00pm-9:00pm July 21 5:00pm - 9:00pm August 18 5:00pm - 9:00pm

SECTION 4 – PENALTY NOTICE

I certify that I am familiar with Section 9-52 of the Municipal Code of the City of Appleton and agree that any license granted under this application may be suspended for cause at any time by the Common Council.
Under penalty of law, I swear that the information provided in this application is true and correct to the best of my knowledge and belief.

Signature of Applicant: Tyler Lonschick

FOR OFFICE USE ONLY


Department	Approve	Deny	By	Reason
Comm. Dev.				
Finance	<u>—</u>		<u>Bullton</u>	
Fire				
Health	<u>X</u>		<u>Mirkes</u>	
Inspections	<u>X</u>		<u>Vandewalle</u>	
Police				
S&L	Council	Date Issued	Exp. Date	License Number

RIVERHEATH

MASTER PLAN

1" = 60'
SUMMER 2017
Engberg Anderson Project No. 071211

Designated Stage

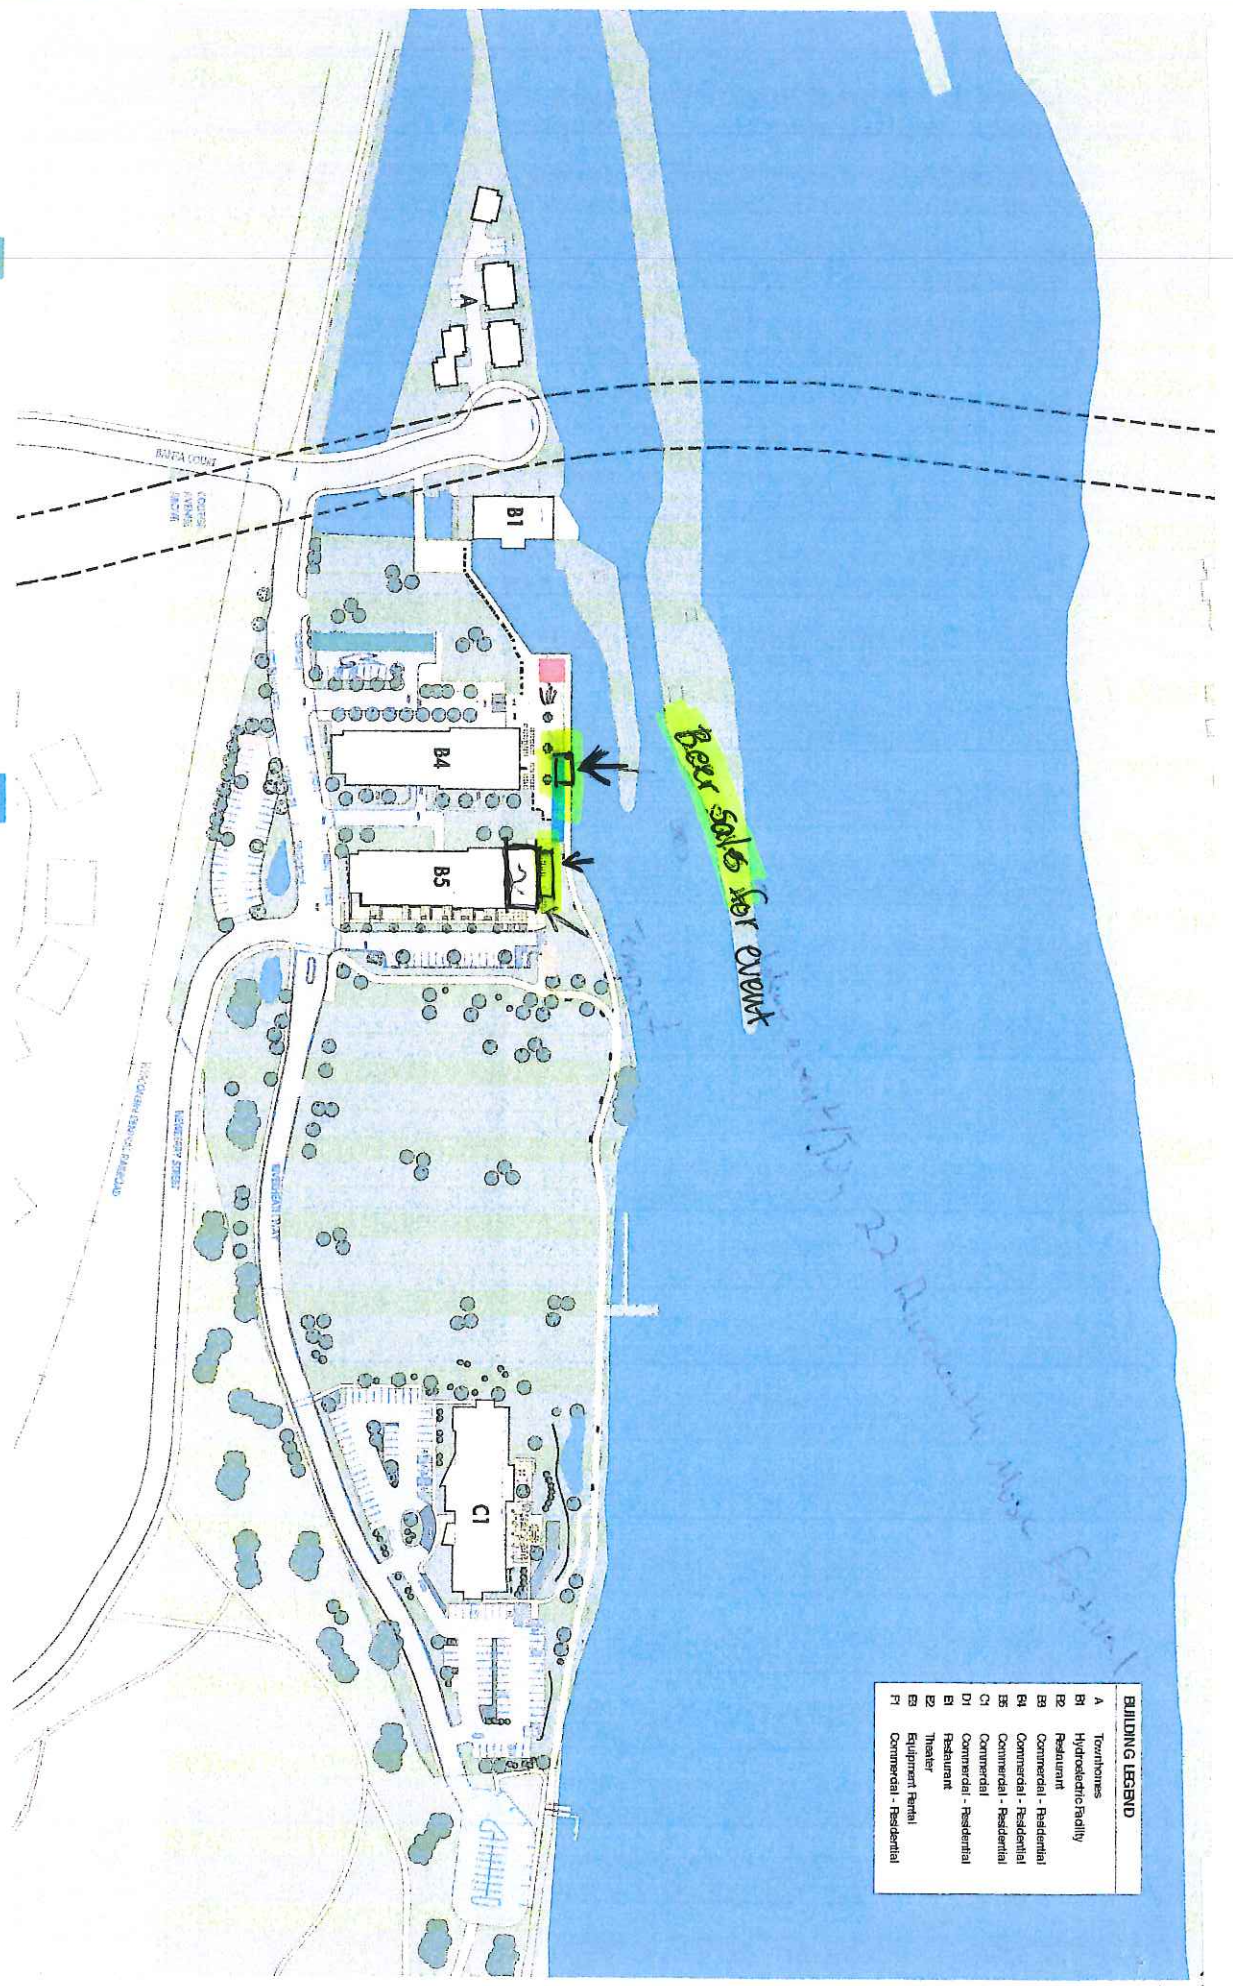

BUILDING LEGEND	
A	Townhomes
B1	Hydroelectric Facility
B2	Restaurant
B3	Commercial - Residential
B4	Commercial - Residential
B5	Commercial - Residential
C1	Commercial
D1	Commercial - Residential
B1	Restaurant
B2	Theater
B3	Equipment Rental
F1	Commercial - Residential

