


② South  
3/8" = 1'-0"

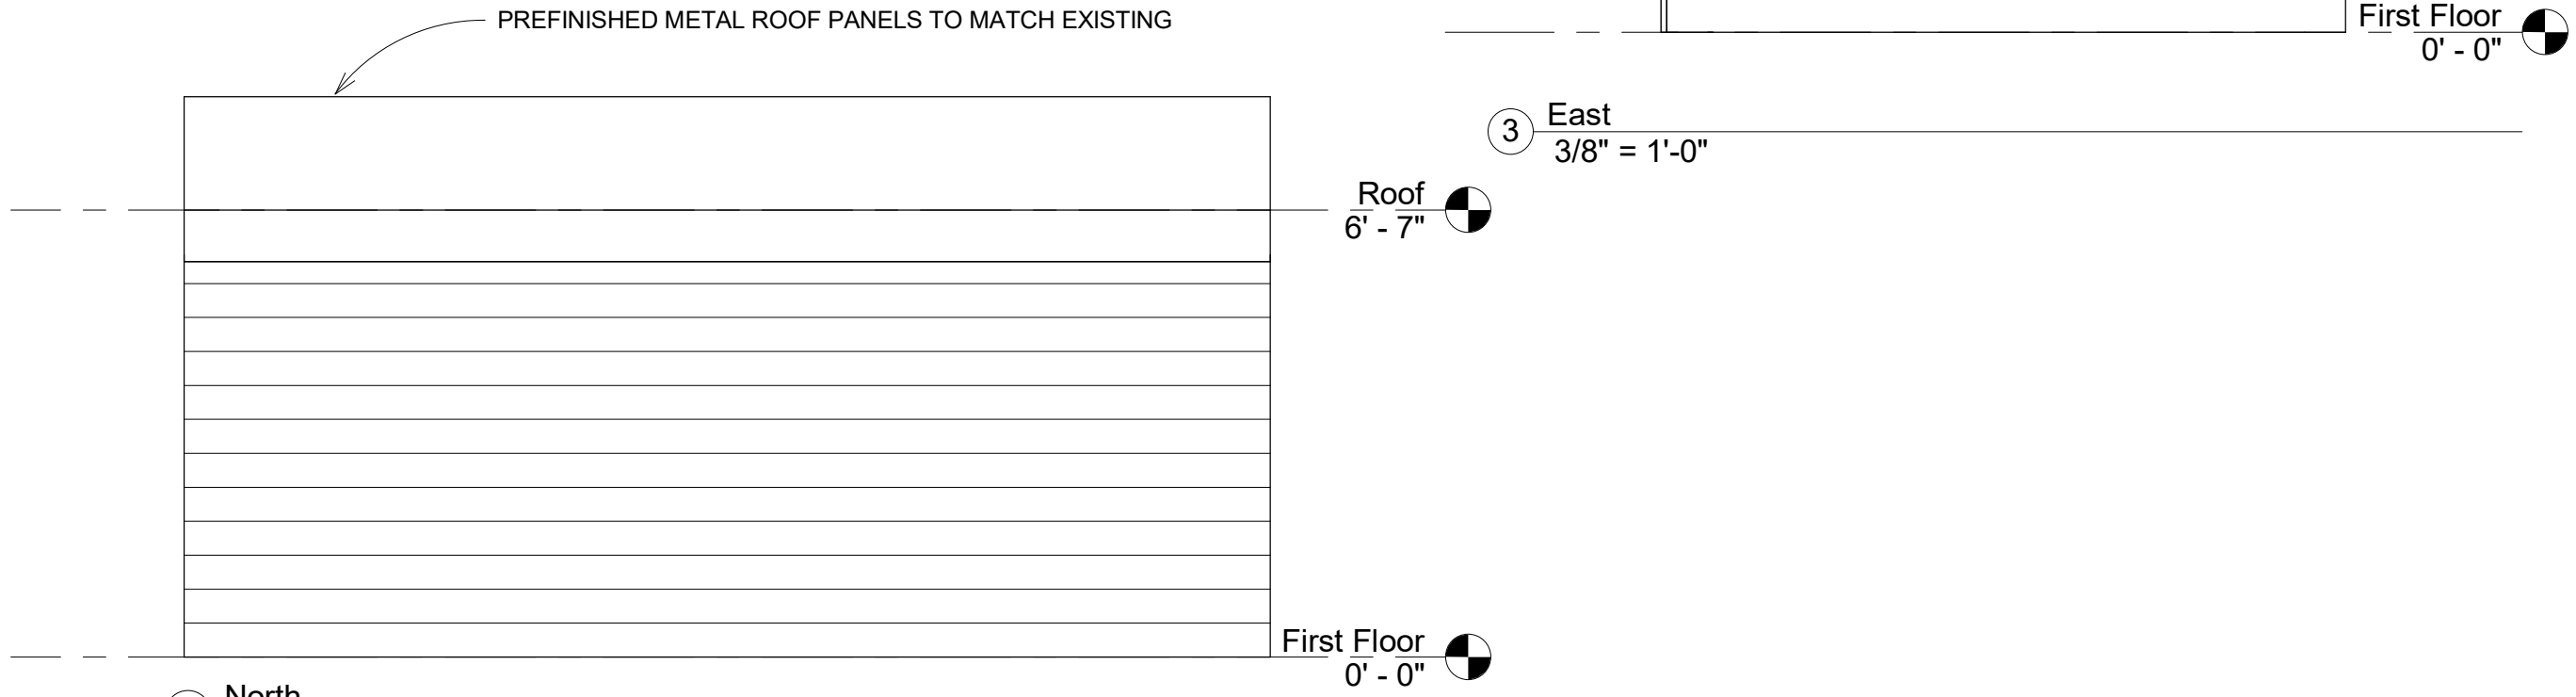

① North  
3/8" = 1'-0"

③ East  
3/8" = 1'-0"

Elevations

Project number 10/4/2022  
Date 10/4/2022  
Drawn by SDL  
Checked by SDL

Parker Johns  
Storage Shed

A1