

PERMIT TO OCCUPY PUBLIC RIGHT-OF-WAY

Permit #:	
Effective Date:	3/7/2024
Expiration Date:	5/15/2024
Non-Refundable Fee:	\$40.00
Paid (yes or no):	

Rev. 10-05-2023				
Applicant In	formati	on		
Name (print):	BRYCE	BARRONE		Company: BOLDT
Address:	2525 N F	ROEMER RD		Telephone: 920-841-4743
	APPLET	ON, WI 54911		E-mail: BRYCE.BARRONE@BOLDT.COM
Applicant Sig	nature:	Bryce Barro	Digitally signed by Bryce Barr DN: C=US, E=bryce Barroner Date: 2024.02.06 08:14:37-0	Jamone Miglibiolat.com, O-Boldt, OU-Project Engineer; CNI-Bryce Barrone Date:
Occupancy 1	<u>Informa</u>	<u>tion</u>		
General	SIDEWALK	K CLOSURE - OCCUP		F CITY CENTER EAST TO START OF CITY CENTER WEST. TO HIS IS FOR THE NORTH SIDEWALK OF COLLEGE AVE ONLY.
Street Address:		LEGE AVE		Sidewalk/roadway obstruction requested Y or N
Multiple Street: Date(s) From:	'	To: 5/15/	/2024 35 c	days or < 35 days or > (Requires Committee and Council Approval)
✓ Temporar Amenity//	Type nt - Obstru ry - Obstru Annual (\$4 Annual (\$2		Sub-Type Awning Dumpster Sign Obstruction / Ot	
Additional R Plan/Sket Other:	-	<u>ients</u>	Certificate of Ins	surance Bond
Traffic Conti	<u>Prop</u>	posed Traffic Control:	N/A	✓ Contact Traffic Division (832-2379) 1 business day prior to any lane closure, or 2 business days prior to a full road closure. Additional Requirements:
Collector		City Manual Page(s) State Manual Page(s)		SEE ATTACHED
Local		Other (attach plan)	· ——	Snow removal along the sidewalk's detoured path in the
Approved by:	WIKE H		te: 2/8/24	parking lane will be Boldt's responsibility.
This permit approvement of the permittee is real. Permittee shadown as the permit is a permit is permit is the permit is a permit approved in the permit	val is subject responsible to all adhere to s subject to I	to the following condition to obtain any further perm any plan(s) that were sul IMMEDIATE REVOCATION	ons: mits that may be required a ubmitted to the City of App N and/or issuance of a MU	as part of this occupancy. pleton as part of this application. UNCIPAL CITATION if conditions of the permit are not met. nditions develop during the period the occupancy is permitted.
This permit is issue				ed to the location and type described herein. The applicant, in exchange for receiving this
permit, warranties the manner. By applying	that all street or ng for and acce	ccupancies will be performed epting this permit, the applica	d in conformity to City ordinand ant assumes full liability and/or	nces, standards and policies, be properly barricaded and lighted, and be performed in a safe or any costs incurred by the City for corrective work required to bring the subject area into shall occur prior to approval of this permit by the Department of Public Works.
or any sub-contract	tor working for	them. The Grantee shall ass		ewalk and any other facilities within the public right-of-way damaged or destroyed by the Grantee ity and responsibility, in accordance with existing ordinances and policies, in the event of injury /.
APPROVE	D BY:			DATE:
		(Departr	ment of Public Works)	

DEPARTMENT OF PUBLIC WORKS

METER BAG APPLICATION

Fee is \$9.00 per day plus tax or any part thereof. **THIS FEE WILL BE CHARGED FOR EVERY DAY THE METER BAG IS RESERVED** (excluding Sundays and Holidays).

<u>NOTE:</u> Meter bags shall not be used on red meters. If a red meter is found bagged, the bag will be removed and the vehicle will be ticketed.

	Company Name
	Agent
	Company Address
	Phone Number
	Reason
	Location
	Meter
	Zone & Space#
	Date(s)
(Depart	ment use only)
	Amount Due
	Approved by Department of Public Works Representative
	Today's Date


Boldt- College Ave Project- Meter Bag Summary

AS OF: 2/6/2024

TOTAL BAG DAYS =

972 \$ 9.229.14

	ay + tax	\$ 9,229.14										
DATE	North side of College Ave - Meters in front of 10 E College Ave											
	Zone 9201 - 29	Zone 9201 - 30	Zone 9201 - 31	Zone 9201 - 32	Zone 9201 - 33	Zone 9201 - 34		Zone 9201 - 36			Zone 9201 - 39	Zone 9201 -
2/12/24 2/13/24	Y	Y	Y	Y	Y	Y	Y Y	Y	Y	Y	Y	Y
2/14/24 2/15/24	Y Y	Y	Y Y	Y	Y Y	Y	Y	Y	Y Y	Y	Y	Y
2/16/24	Υ	Υ	Υ	Y	Υ	Y	Υ	Υ	Υ	Υ	Y	Ý
2/17/24 2/18/24	Y SUNDAY	Y SUNDAY	Y SUNDAY	Y SUNDAY	Y SUNDAY	Y SUNDAY	Y SUNDAY	SUNDAY	Y SUNDAY	Y SUNDAY	Y SUNDAY	SUNDAY
2/19/24	Υ	Y	Υ	Υ	Υ	Y	Υ	Y	Υ	Υ	Υ	Y
2/20/24 2/21/24	Y	Y	Y	Y	Y Y	Y	Y	Y	Y	Y	Y	Y
2/22/24	Ÿ	Y	Ý	Y	Ÿ	Ý	Υ	Ý	Ÿ	Ÿ	Ÿ	Ý
2/23/24 2/24/24	Y	Y	Y	Y	Y	Y	Y	Y	Y	Y	Y	Y
2/25/24	SUNDAY	SUNDAY	SUNDAY	SUNDAY	SUNDAY	SUNDAY	SUNDAY	SUNDAY	SUNDAY	SUNDAY	SUNDAY	SUNDAY
2/26/24 2/27/24	Y	Y Y	Y	Y	Y	Y	Y Y	Y	Y	Y	Y	Y
2/28/24	Y	Υ	Ý	Y	Y	Y	Y	Ÿ	Ÿ	Ÿ	Ÿ	Ý
2/29/24 3/1/24	Y	Y Y	Y	Y	Y	Y	Y Y	Y	Y	Y	Y	Y
3/2/24 3/3/24	Y	Υ	Υ	Y	Υ	Ý	Υ	Υ	Ý	Y	Υ	Y
3/3/24 3/4/24	SUNDAY	SUNDAY Y	SUNDAY	SUNDAY	SUNDAY	SUNDAY	SUNDAY Y	SUNDAY Y	SUNDAY	SUNDAY	SUNDAY	SUNDAY
3/5/24	Ý	Y	Y	Y	Y	Ý	Υ	Ý	Ÿ	Ý	Y	Y
3/6/24 3/7/24	Y	Y	Y	Y	Y Y	Y	Y	Y	Y	Y	Y	Y
3/8/24	Y	Y	Y	Ϋ́	Υ	Ý	Ý	Ý	Ý	Ÿ	Υ	Y
3/9/24 3/10/24	Y SUNDAY	Y SUNDAY	Y SUNDAY	Y SUNDAY	Y SUNDAY	Y SUNDAY	Y SUNDAY	Y SUNDAY	Y SUNDAY	Y SUNDAY	Y SUNDAY	Y SUNDAY
3/11/24	Υ	Υ	Υ	Υ	Υ	Υ	Υ	Y	Υ	Υ	Υ	Y
3/12/24 3/13/24	Y	Y Y	Y Y	Y	Y Y	Y	Y Y	Y	Y	Y	Y	Y
3/14/24	Υ	Υ	Υ	Y	Υ	Y	Υ	Y	Y	Υ	Υ	Y
3/15/24 3/16/24	Y Y	Y	Y Y	Y Y	Y Y	Y	Y	Y	Y Y	Y	Y Y	Y
3/17/24	SUNDAY	SUNDAY	SUNDAY	SUNDAY	SUNDAY	SUNDAY	SUNDAY	SUNDAY	SUNDAY	SUNDAY	SUNDAY	SUNDAY
3/18/24 3/19/24	Y	Y	Y	Y	Y	Y	Y	Y	Y	Y	Y	Y
3/20/24	Υ	Y	Y	Υ	Υ	Ý	Υ	Ý	Υ	Υ	Υ	Ý
3/21/24 3/22/24	Y	Y Y	Y	Y	Y Y	Y	Y	Y	Y	Y	Y Y	Y
3/23/24	Ý	Y	Ý	Ý	Υ	Ϋ́	Ý	Ý	Ý	Ý	Υ	Y
3/24/24	SUNDAY Y	SUNDAY Y	SUNDAY	SUNDAY	SUNDAY Y	SUNDAY	SUNDAY Y	SUNDAY Y	SUNDAY Y	SUNDAY	SUNDAY	SUNDAY
3/25/24 3/26/24	Y	Y	Y	Y	Y	Y	Y	Y	Y	Y	Y	Y
3/27/24 3/28/24	Y Y	Y	Y	Y	Y Y	Y	Y Y	Y	Y	Y	Y	Y Y
3/29/24	Y	Y	Ý	Y	Ý	Y	Y	Y	Ÿ	Ÿ	Ý	Ý
3/30/24	Y SUNDAY	Y SUNDAY	Y SUNDAY	Y SUNDAY	Y SUNDAY	Y SUNDAY	Y SUNDAY	Y SUNDAY	Y SUNDAY	Y SUNDAY	Y SUNDAY	SUNDAY
3/31/24 4/1/24	Υ	Y	Υ	Υ	Υ	Y	Υ	Y	Υ	Y	Υ	Y
4/2/24 4/3/24	Y	Y	Y	Y	Y	Y	Y Y	Y	Y	Y	Y	Y
4/4/24	Υ	Y	Y	Y	Υ	Ý	Υ	Υ	Ý	Ý	Y	Y
4/5/24 4/6/24	Y	Y	Y	Y	Y Y	Y	Y	Y	Y	Y	Y	Y
4/7/24	SUNDAY	SUNDAY	SUNDAY	SUNDAY	SUNDAY	SUNDAY	SUNDAY	SUNDAY	SUNDAY	SUNDAY	SUNDAY	SUNDAY
4/8/24 4/9/24	Y	Y	Y	Y	Y Y	Y	Y Y	Y	Y	Y	Y	Y
4/10/24	Υ	Y	Y	Y	Y	Ý	Υ	Υ	Y	Υ	Y	Ý
4/11/24 4/12/24	Y	Y Y	Y	Y	Y	Y	Y Y	Y	Y	Y	Y	Y
4/13/24	Ϋ́	Υ	Y	Y	Υ	Y	Υ	Y	Y	Y	Υ	Ý
4/14/24 4/15/24	SUNDAY Y	SUNDAY Y	SUNDAY Y	SUNDAY Y	SUNDAY Y	SUNDAY Y	SUNDAY Y	SUNDAY Y	SUNDAY Y	SUNDAY Y	SUNDAY Y	SUNDAY
4/16/24	Υ	Ý	Ý	Υ	Y	Ý	Υ	Ý	Ý	Υ	Y	Ý
4/17/24 4/18/24	Y Y	Y	Y	Y	Y Y	Y	Y Y	Y	Y	Y	Y	Y
4/19/24	Υ	Y	Y	Υ	Υ	Ý	Υ	Υ	Ý	Υ	Y	Y
4/20/24 4/21/24	Y SUNDAY	Y SUNDAY	Y SUNDAY	Y SUNDAY	Y SUNDAY	Y SUNDAY	Y SUNDAY	Y SUNDAY	Y SUNDAY	Y SUNDAY	Y SUNDAY	Y SUNDAY
4/22/24	Υ	Y	Υ	Υ	Υ	Υ	Υ	Υ	Υ	Υ	Υ	Υ
4/23/24 4/24/24	Y	Y	Y	Y	Y Y	Y Y	Y Y	Y	Y	Y	Y	Y
4/25/24	Υ	Y	Υ	Υ	Y	Ϋ́	Υ	Υ	Υ	Υ	Y	Y
4/26/24 4/27/24	Y	Y Y	Y	Y	Y	Y	Y Y	Y	Y	Y	Y	Y
4/28/24	SUNDAY	SUNDAY	SUNDAY	SUNDAY	SUNDAY	SUNDAY	SUNDAY	SUNDAY	SUNDAY	SUNDAY	SUNDAY	SUNDAY
4/29/24 4/30/24	Y Y	Y	Y	Y	Y	Y	Y Y	Y	Y	Y Y	Y	Y
5/1/24	Υ	Υ	Υ	Υ	Υ	Y	Υ	Υ	Υ	Υ	Υ	Y
5/2/24 5/3/24	Y	Y	Y	Y	Y	Y Y	Y	Y	Y	Y	Y	Y
5/4/24	Ý	Υ	Υ	Υ	Y	Υ	Υ	Υ	Ý	Υ	Υ	Y
5/5/24 5/6/24	SUNDAY Y	SUNDAY Y	SUNDAY	SUNDAY	SUNDAY Y	SUNDAY	SUNDAY Y	SUNDAY Y	SUNDAY Y	SUNDAY Y	SUNDAY Y	SUNDAY
5/7/24	Ý	Ý	Ý	Y	Υ	Ÿ	Ý	Ý	Ý	Ý	Υ	Ý
5/8/24 5/9/24	Y Y	Y Y	Y Y	Y Y	Y Y	Y Y	Y Y	Y Y	Y Y	Y Y	Y Y	Y
5/10/24	Υ	Y	Υ	Υ	Υ	Y	Υ	Y	Υ	Υ	Υ	Y
5/11/24 5/12/24	Y SUNDAY	Y SUNDAY	Y SUNDAY	Y SUNDAY	Y SUNDAY	Y SUNDAY	Y SUNDAY	Y SUNDAY	Y SUNDAY	Y SUNDAY	Y SUNDAY	Y SUNDAY
5/13/24 5/14/24	Y	Y	Y	Y	Y Y	Y	Y Y	Y	Y	Y	Y	Y

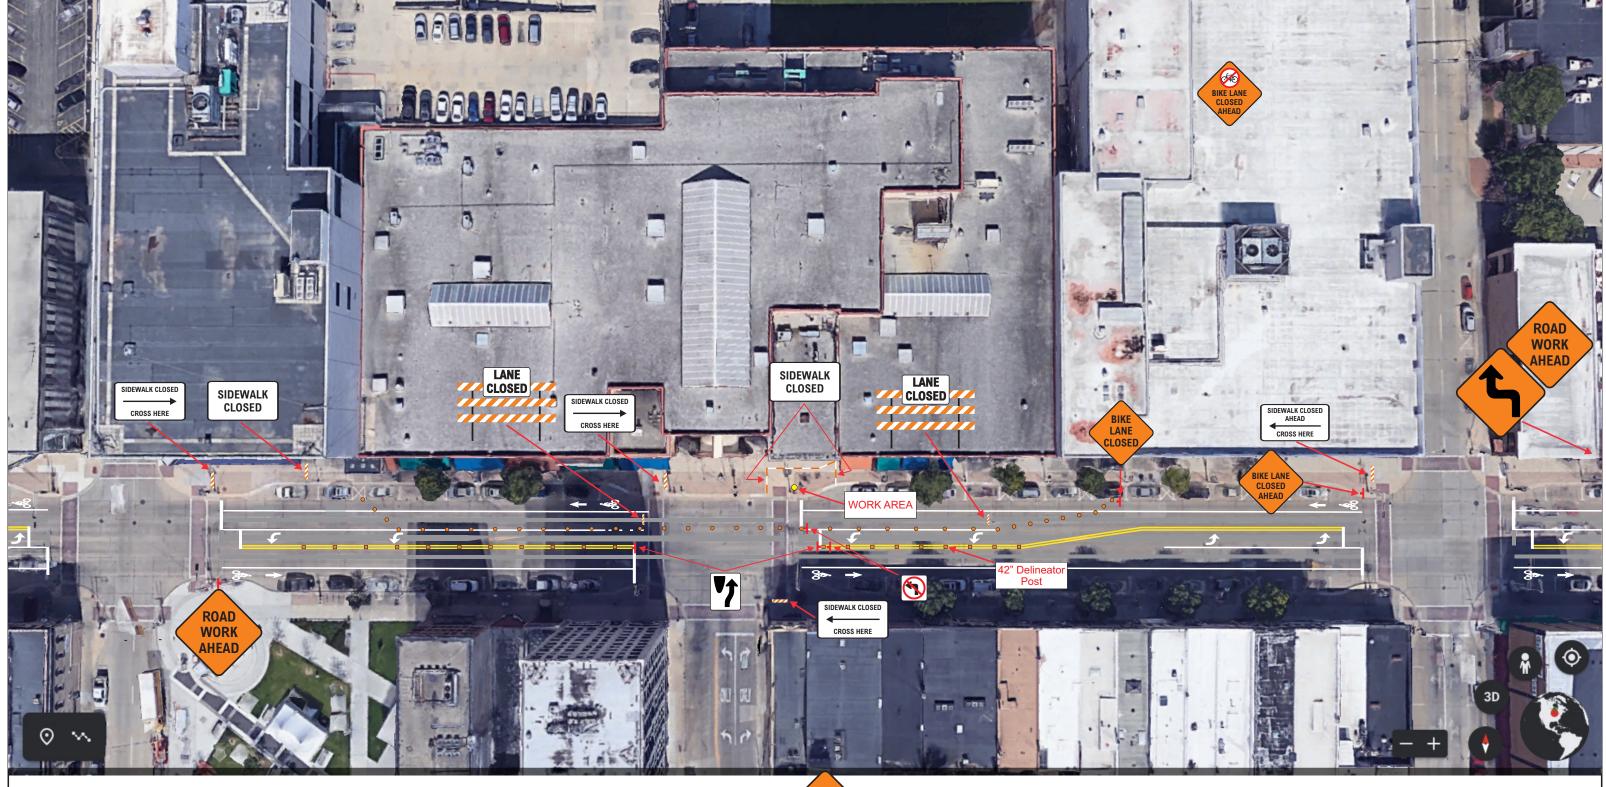

ROAD WORK

AHEAD

Lane closure detail for barrier wall installation and removal.

Sidewalk relocation with barrier wall and ADA pedestrian barricades to be installed after this work.



START DATE & TIME

DURATION:

GENERAL NOTES:

THIS TRAFFIC CONTROL PLAN IS FOR INFORMATIONAL PURPOSES ONLY. TRAFFIC CONTROL PLAN IS NOT TO SCALE.

WARNING LITES OF APPLETON, INC. ASSUMES NO LIABILITY FOR LAYOUT & SETUP OF ACCEPTED TRAFFIC CONTROL PLAN.

THE CITY OF APPLETON DECIDES FINAL APPROVAL OF TRAFFIC CONTROL PLAN. ADVANCED WARNING SIGNS WILL BE MOUNTED ON PORTABLE SUPPORTS. THE EXACT NUMBER, LOCATION, AND SPACING OF ALL SIGNS AND DEVICES.
SHALL BE ADJUSTED TO FIT FIELD CONDITIONS AS APPROVED BY THE ENGINEER.

ŀ	SIGN SYMBOL	42" DELINEATOR CONE
	CHANNELIZER DRUM	

TY	PE III BARRICADE
\Rightarrow	DIRECTION OF TRAFFIC

Project Name		Project Number
City Center Plaza		N/A
Prime Contractor		Traffic Control Contractor
Boldt Companies		Warning Lites of Appleton, Inc.
Phone	Sheet Number	Date
920-725-0757	1	08/06/2023
Prepared By	Lance G Maue	I

CITY OF APPLETON





START DATE & TIME

DURATION:

THIS TRAFFIC CONTROL PLAN IS FOR INFORMATIONAL PURPOSES ONLY. TRAFFIC CONTROL PLAN IS NOT TO SCALE.

GENERAL NOTES:

WARNING LITES OF APPLETON, INC. ASSUMES NO LIABILITY FOR LAYOUT & SETUP OF ACCEPTED TRAFFIC CONTROL PLAN.

THE CITY OF APPLETON DECIDES FINAL APPROVAL OF TRAFFIC CONTROL PLAN. ADVANCED WARNING SIGNS WILL BE MOUNTED ON PORTABLE SUPPORTS. THE EXACT NUMBER, LOCATION, AND SPACING OF ALL SIGNS AND DEVICES. SHALL BE ADJUSTED TO FIT FIELD CONDITIONS AS APPROVED BY THE ENGINEER.

LEGEND SIGN SYMBOL 42" DELINEATOR CONE
CHANNELIZER DRUM
TYPE III BARRICADE
DIRECTION OF TRAFFIC

	CITY OF APPL	EIUN
Project Name City Center Plaza		Project Number N/A
Prime Contractor Boldt Companies		Traffic Control Contractor Warning Lites of Appleton, Inc.
Phone	Sheet Number	Date
920-725-0757	2	08/06/2023
Prepared By	Lance G Maue	I

BOLDCAP-01

SSMITH

CERTIFICATE OF LIABILITY INSURANCE

DATE (MM/DD/YYYY) 8/17/2023

THIS CERTIFICATE IS ISSUED AS A MATTER OF INFORMATION ONLY AND CONFERS NO RIGHTS UPON THE CERTIFICATE HOLDER. THIS CERTIFICATE DOES NOT AFFIRMATIVELY OR NEGATIVELY AMEND, EXTEND OR ALTER THE COVERAGE AFFORDED BY THE POLICIES BELOW. THIS CERTIFICATE OF INSURANCE DOES NOT CONSTITUTE A CONTRACT BETWEEN THE ISSUING INSURER(S), AUTHORIZED REPRESENTATIVE OR PRODUCER, AND THE CERTIFICATE HOLDER.

IMPORTANT: If the certificate holder is an ADDITIONAL INSURED, the policy(ies) must have ADDITIONAL INSURED provisions or be endorsed. If SUBROGATION IS WAIVED, subject to the terms and conditions of the policy, certain policies may require an endorsement. A statement on this certificate does not confer rights to the certificate holder in lieu of such endorsement(s).

							ificate holder in lieu of su				require air endorsemen	L. A 31	atement on	
PRO	DUCE	R						CONTA NAME:	ст Shari Sn	nith				
Robertson Ryan - Milwaukee 330 East Kilbourn Avenue, Suite 850					PHONE (A/C, No, Ext): (414) 221-0362 362 FAX (A/C, No): (414) 271-0196									
Milwaukee, WI 53202					E-MAIL ADDRE	ss: ssmith@	robertsonr	yan.com	,					
, in the second						INS	SURER(S) AFFOR	RDING COVERAGE		NAIC#				
					INSURE		• •	ICE COMPANY		24988				
INSU	JRED							INSURE	INSURER B:					
		Boldt Car	nital	LLC				INSURE						
				artin Luther Ki	ng Ji	. Driv	ve, STE 610	INSURE						
		Milwauke	e, W	I 53203				INSURE						
								INSURE						
CO	VER	AGES		CEF	RTIFIC	CATE	E NUMBER:				REVISION NUMBER:		1	
			THA				SURANCE LISTED BELOW	HAVE B	BEEN ISSUED			HE PO	LICY PERIOD	
							ENT, TERM OR CONDITIO							
E	XCLU	FICATE MAY B JSIONS AND CO	E IS:	IONS OF SUCH	POL	CIES.	, THE INSURANCE AFFOR LIMITS SHOWN MAY HAVE	BEEN I	REDUCED BY	PAID CLAIMS	ED HEKEIN IS SUBJECT	O ALL	THE TERMS,	
INSR LTR		TYPE OF II			ADDL	SUBR WVD	POLICY NUMBER		POLICY EFF (MM/DD/YYYY)	POLICY EXP (MM/DD/YYYY)	LIMIT	3		
Α	Х	COMMERCIAL GE	NERA	L LIABILITY	INOD	****			(IMMI/DD/1111)	(IMM/DD/1111)	EACH OCCURRENCE	\$	1,000,000	
		CLAIMS-MAD	DE \	X OCCUR	X		A0084899002		7/1/2023	7/1/2024	DAMAGE TO RENTED PREMISES (Ea occurrence)	\$	500,000	
											MED EXP (Any one person)	\$	5,000	
											PERSONAL & ADV INJURY	\$	1,000,000	
	GEN	' N'L AGGREGATE LII	ΜΙΤ ΔΕ	PDI IES PER:							GENERAL AGGREGATE	\$	3,000,000	
	OLI	POLICY X PR		LOC							PRODUCTS - COMP/OP AGG	\$	2,000,000	
		OTHER:	.CT								PRODUCTO - COMPTOR AGG	\$		
	AUT	OMOBILE LIABILIT	Υ								COMBINED SINGLE LIMIT (Ea accident)	\$		
		ANY AUTO									BODILY INJURY (Per person)	\$		
		OWNED AUTOS ONLY		SCHEDULED AUTOS							BODILY INJURY (Per accident)	\$		
		HIRED AUTOS ONLY		NON-OWNED AUTOS ONLY							PROPERTY DAMAGE (Per accident)	\$		
		AUTOS ONLY		AUTOS ONLY							(Fel accident)	\$		
Α	Х	UMBRELLA LIAB	Т;	X OCCUR							EACH OCCURRENCE	\$	10,000,000	
		EXCESS LIAB		CLAIMS-MADE	X		A0084899003		7/1/2023	7/1/2024	AGGREGATE	\$	10,000,000	
		DED X RETE	IOITME	v.s. C)						AGGILGATE	\$		
	WOR	RKERS COMPENSA EMPLOYERS' LIAE									PER OTH- STATUTE ER	Ψ		
				EXECUTIVE T							E.L. EACH ACCIDENT	\$		
	OFFI (Man	PROPRIETOR/PARTICER/MEMBER EXCI	LUDEC	0?	N/A						E.L. DISEASE - EA EMPLOYEE	-		
	If yes	s, describe under CRIPTION OF OPER	RATIO	NS below							E.L. DISEASE - POLICY LIMIT	\$		
	DEC	ONI HON OF OFE	IVATIO	140 Below							E.E. BIOLAGE TOLIGITEIMIT	Ψ		
DES	CRIPT	ION OF OPERATIO	NS/L	OCATIONS / VEHIC	LES (ACORE	│ D 101, Additional Remarks Schedu	ıle. mav b	e attached if mor	re space is requir	ed)			
RE:	City	of Appleton, W	Visco	nsin; Addition	al Ins	ured/	Primary & Non-Contributo	ry: Cit	y of Appleton	l.	,			
CF	RTIF	ICATE HOLDI	ER					CANO	CELLATION					
-								0,7111						
		a l: 5:									ESCRIBED POLICIES BE CA			
		City of Ap									Y PROVISIONS.			
		Appleton						AUTUG	DIZED DECOSES	NITATIVE				
								AUTHO	RIZED REPRESE	NIAIIVE				
							1 W 1 V							