


- FIRE EXTINGUISHER  
TYPE: ABC  
CLASS: MODEL: INC-6L  
6 LITER EXTINGUISHER  
WITH BRACKET #1007
- FIRE EXTINGUISHER  
TYPE: ABC  
MULTI-PURPOSE DRY  
CHEMICAL, MODEL  
#MP20 20LB  
EXTINGUISHER WITH  
BRACKET #984
- FIRE EXTINGUISHER  
TYPE: ABC  
MULTI-PURPOSE DRY  
CHEMICAL, MODEL  
#MP20 20LB  
EXTINGUISHER WITH  
BRACKET #984

KEY	
	EXISTING WALL
	NEW WOOD STUD WALL
	NEW BRICK VENEER
	PATH OF EGRESS
	FIRE EXTINGUISHER
	EXIT LIGHT

PLAN/SIDE ELEVATION  
WIND/TEMPERATURE HEIGHT

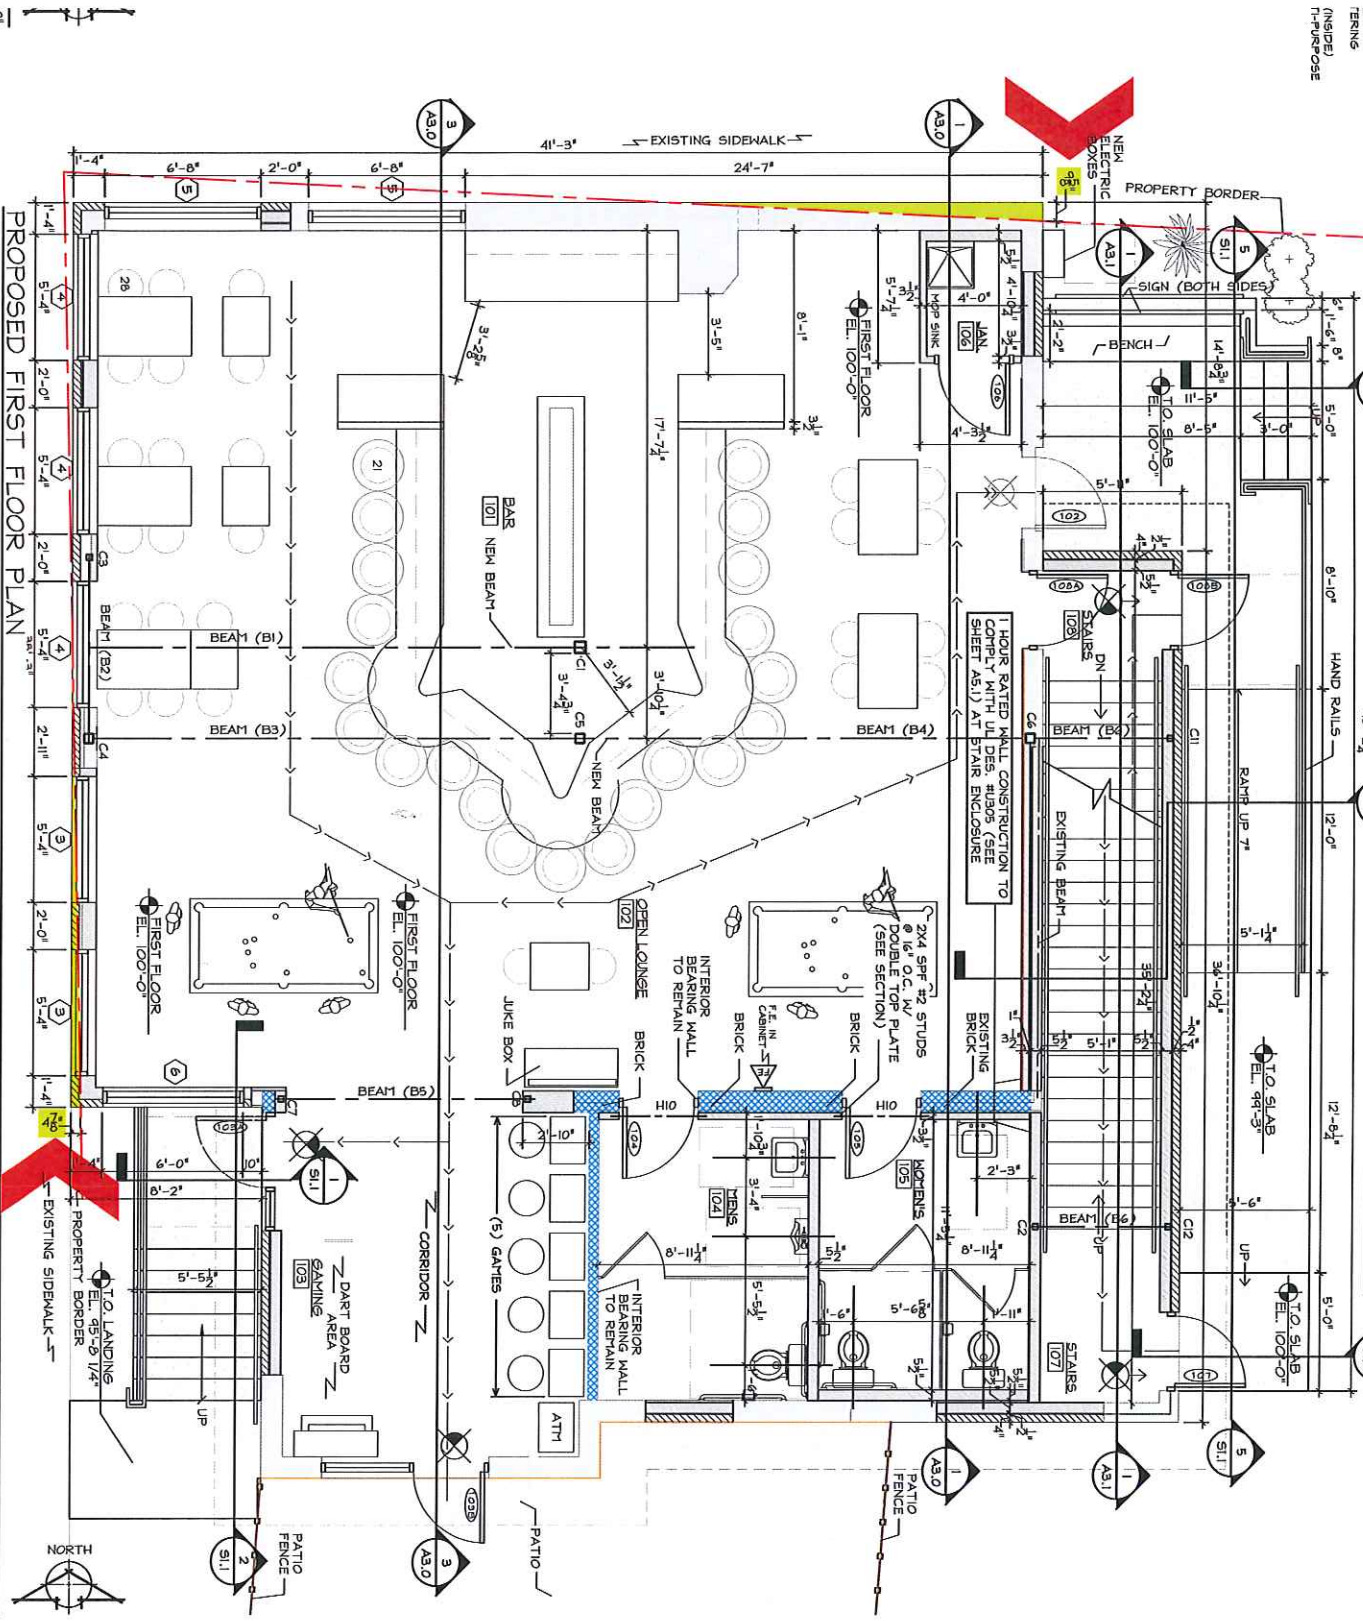

PROPOSED ALTERATION FOR  
**IMAGES BAR**  
APPLETON, WISCONSIN

**BIRSCHBACH ASSOCIATES, LTD.**  
architecture / construction management  
P.O. BOX 1216 Appleton, Wisconsin 54912-1216

PROJECT NO.	201600360
DATE	05-24-2017
SHEET TITLE	
APPROVED BY	
DRAWN BY	ANN
SHEET	A1.1