

Alcohol License Premises Amendment Request Form

CASH OR CHECK ONLY!



Please allow 4 weeks for application processing

FEES ARE NON-REFUNDABLE

License Fee - \$10.00/event
(CLCAGP)

Date Rec'd 7/19/24
Total \$ 10
Receipt #: 7197-6

SECTION 1 - ESTABLISHMENT INFORMATION

Name of Establishment <u>Rye Restaurant</u>	Establishment Phone Number <u>920 380 4745</u>
Address of Establishment <u>308 W. College Ave</u>	
Agent Name <u>Nick Morse</u>	Agent Phone Number (Required)

SECTION 2 - PREMISES AMENDMENT - *A drawing/diagram of the proposed area must be submitted with this application.*

Is this Premises Amendment Permanent? YES NO

Please describe the change in premises: We would like to add to Rye's premise description the storage of wine, beer and alcohol in two locations. The first location for wine and beer located in a walk in cooler on the lower level of the Copperleaf hotel. The second location is a storage room in lower level of RYE for wine and alcohol.

continued here - Adding Lobby, including bar. Total Approximate square feet: 2200 for restaurant, Lobby Bar and storage. Including Copperleaf meeting rooms, guest rooms, Rye dining room, Rye Bar, and storage.

If temporary, please list the date(s) and time(s) that this premises amendment will be utilized:

SECTION 3 - PENALTY NOTICE

I certify that I am familiar with Section 9-52 of the Municipal Code of the City of Appleton and agree that any license granted under this application may be suspended for cause at any time by the Common Council.

Under penalty of law, I swear that the information provided in this application is true and correct to the best of my knowledge and belief.

Signature of Applicant: [Signature] Date: 07 / 18 / 2024

FOR OFFICE USE ONLY

Department	Approve	Deny	Staff Member	Reason
Police				
Fire				
Health				
Community Development				
Inspections				
Finance				
Public Works				
Safety and Licensing Date:	Recommendation:		Common Council Date:	Recommendation:
Date sent for Review	Date Approved	Date Issued	Expiration Date	License Number
___/___/___	___/___/___	___/___/___	___/___/___	

Main-1454²
 Tavern 757²
2211ft²




LISA & MELANIE
 RYE LOUNGE

No.	Description	Date

FURNITURE PLAN		Scale 1/4" = 1'-0"
Project number	Project Version	
Date	Issue Date	
Drawn by	KES	
Checked by	MLK	
A106		

① LOUNGE FURNITURE PLAN
 1/4" = 1'-0"

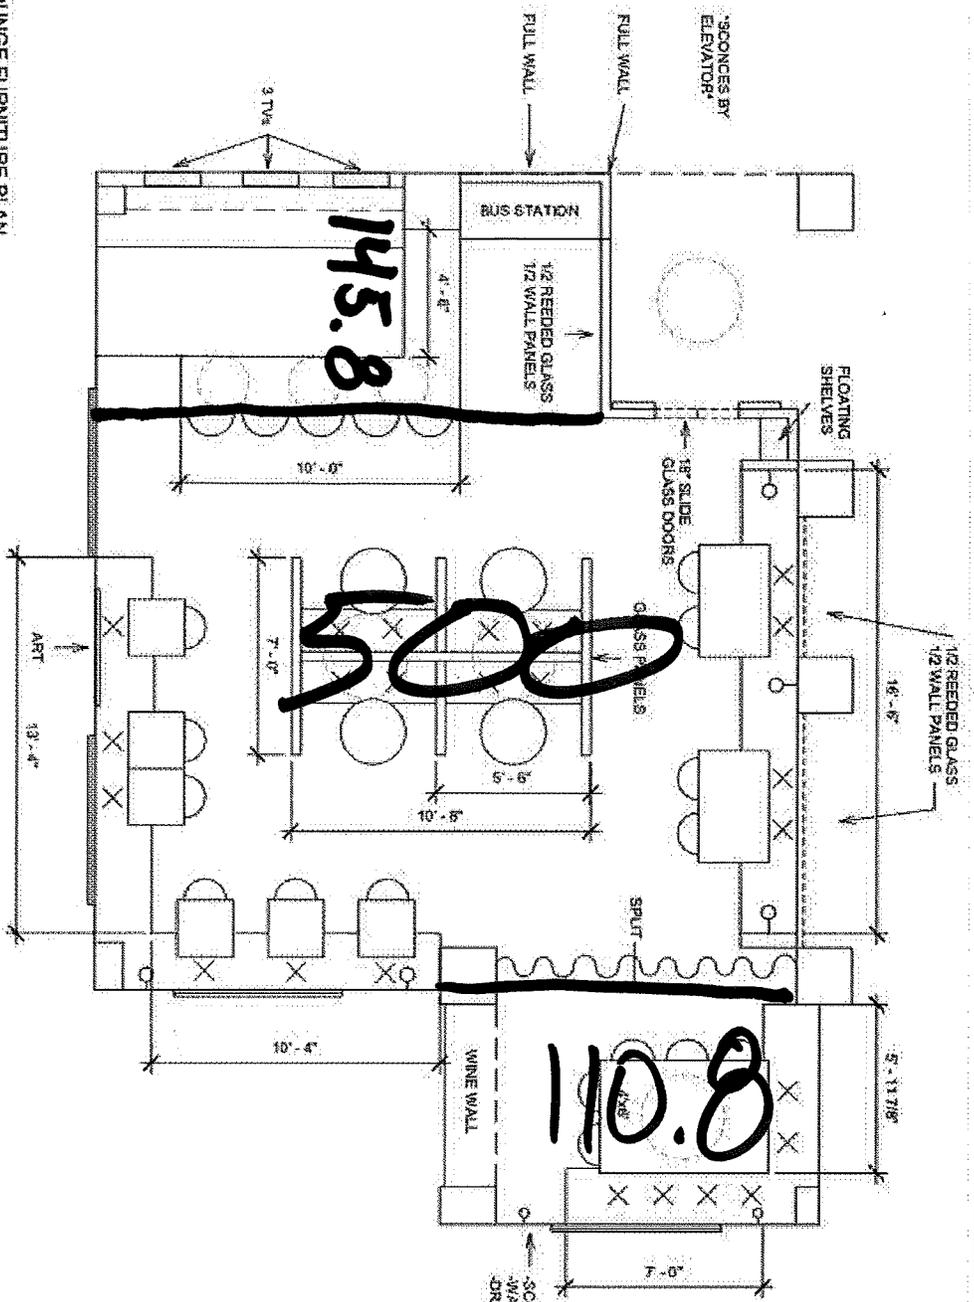

756.6