


Proposed Exterior Seating for
MyThai Bistro
400 N Richmond St, Appleton, WI 54911






RICHMOND STREET

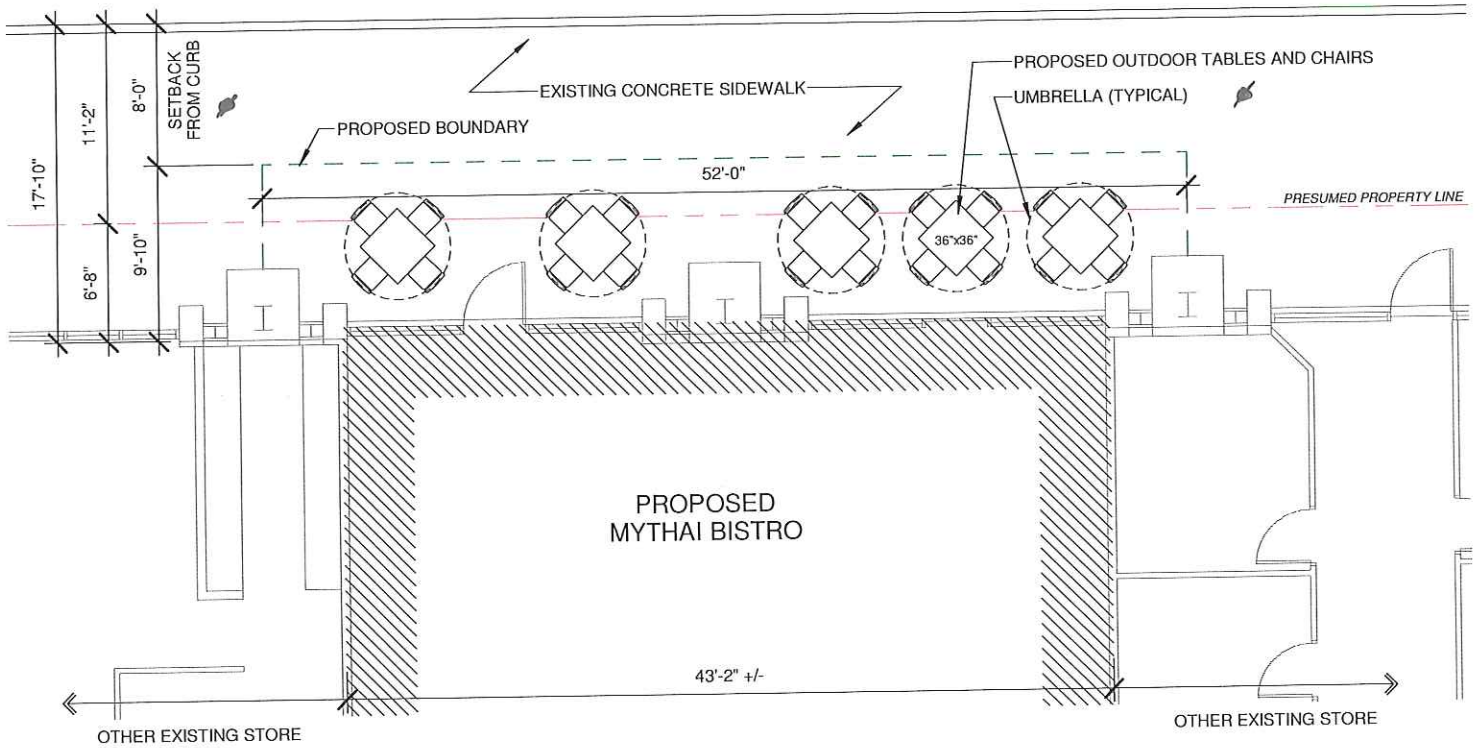

PROPOSED OUTDOOR SEATING PLAN (A)

SCALE: 1/8" = 1'-0"

RICHMOND STREET

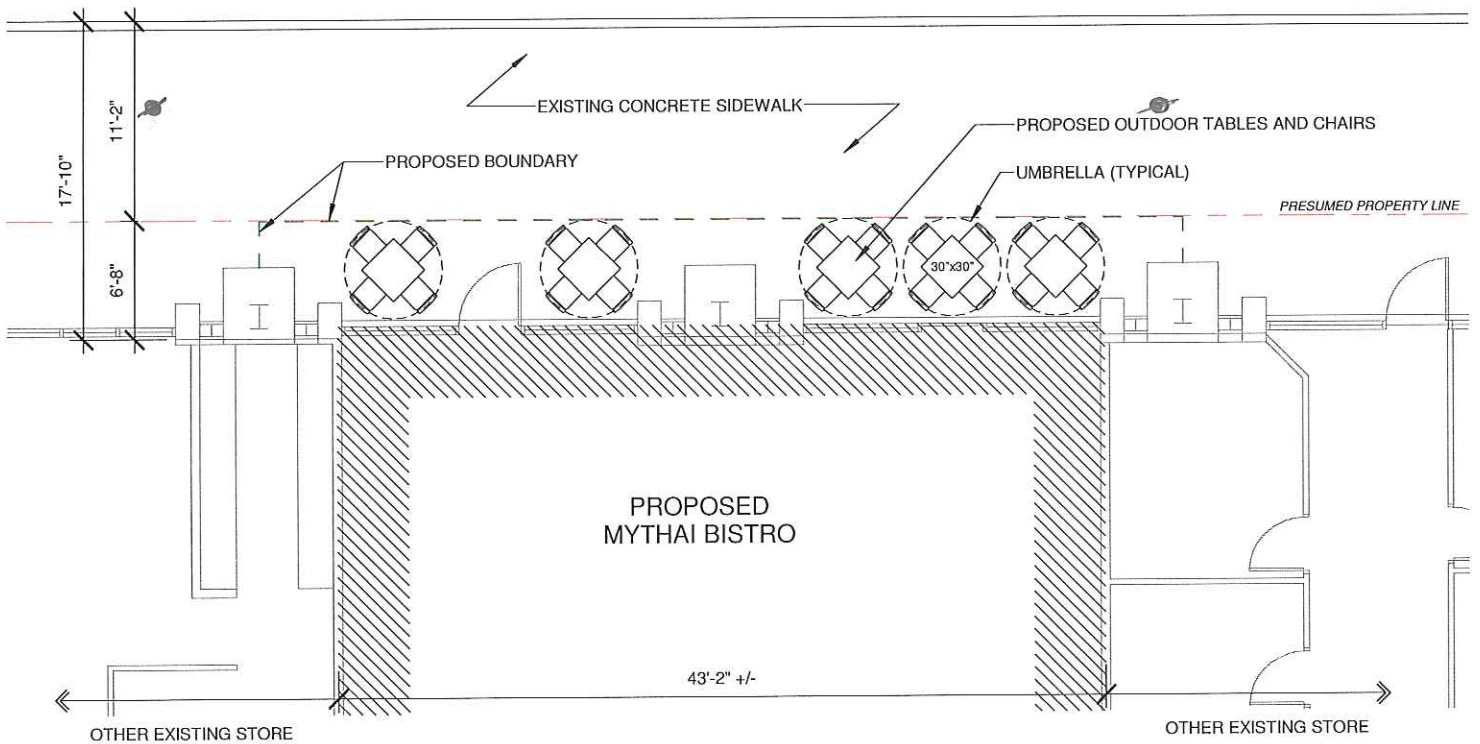

PROPOSED OUTDOOR SEATING PLAN (B)

SCALE: 1/8" = 1'-0"