


EXHIBIT "A"

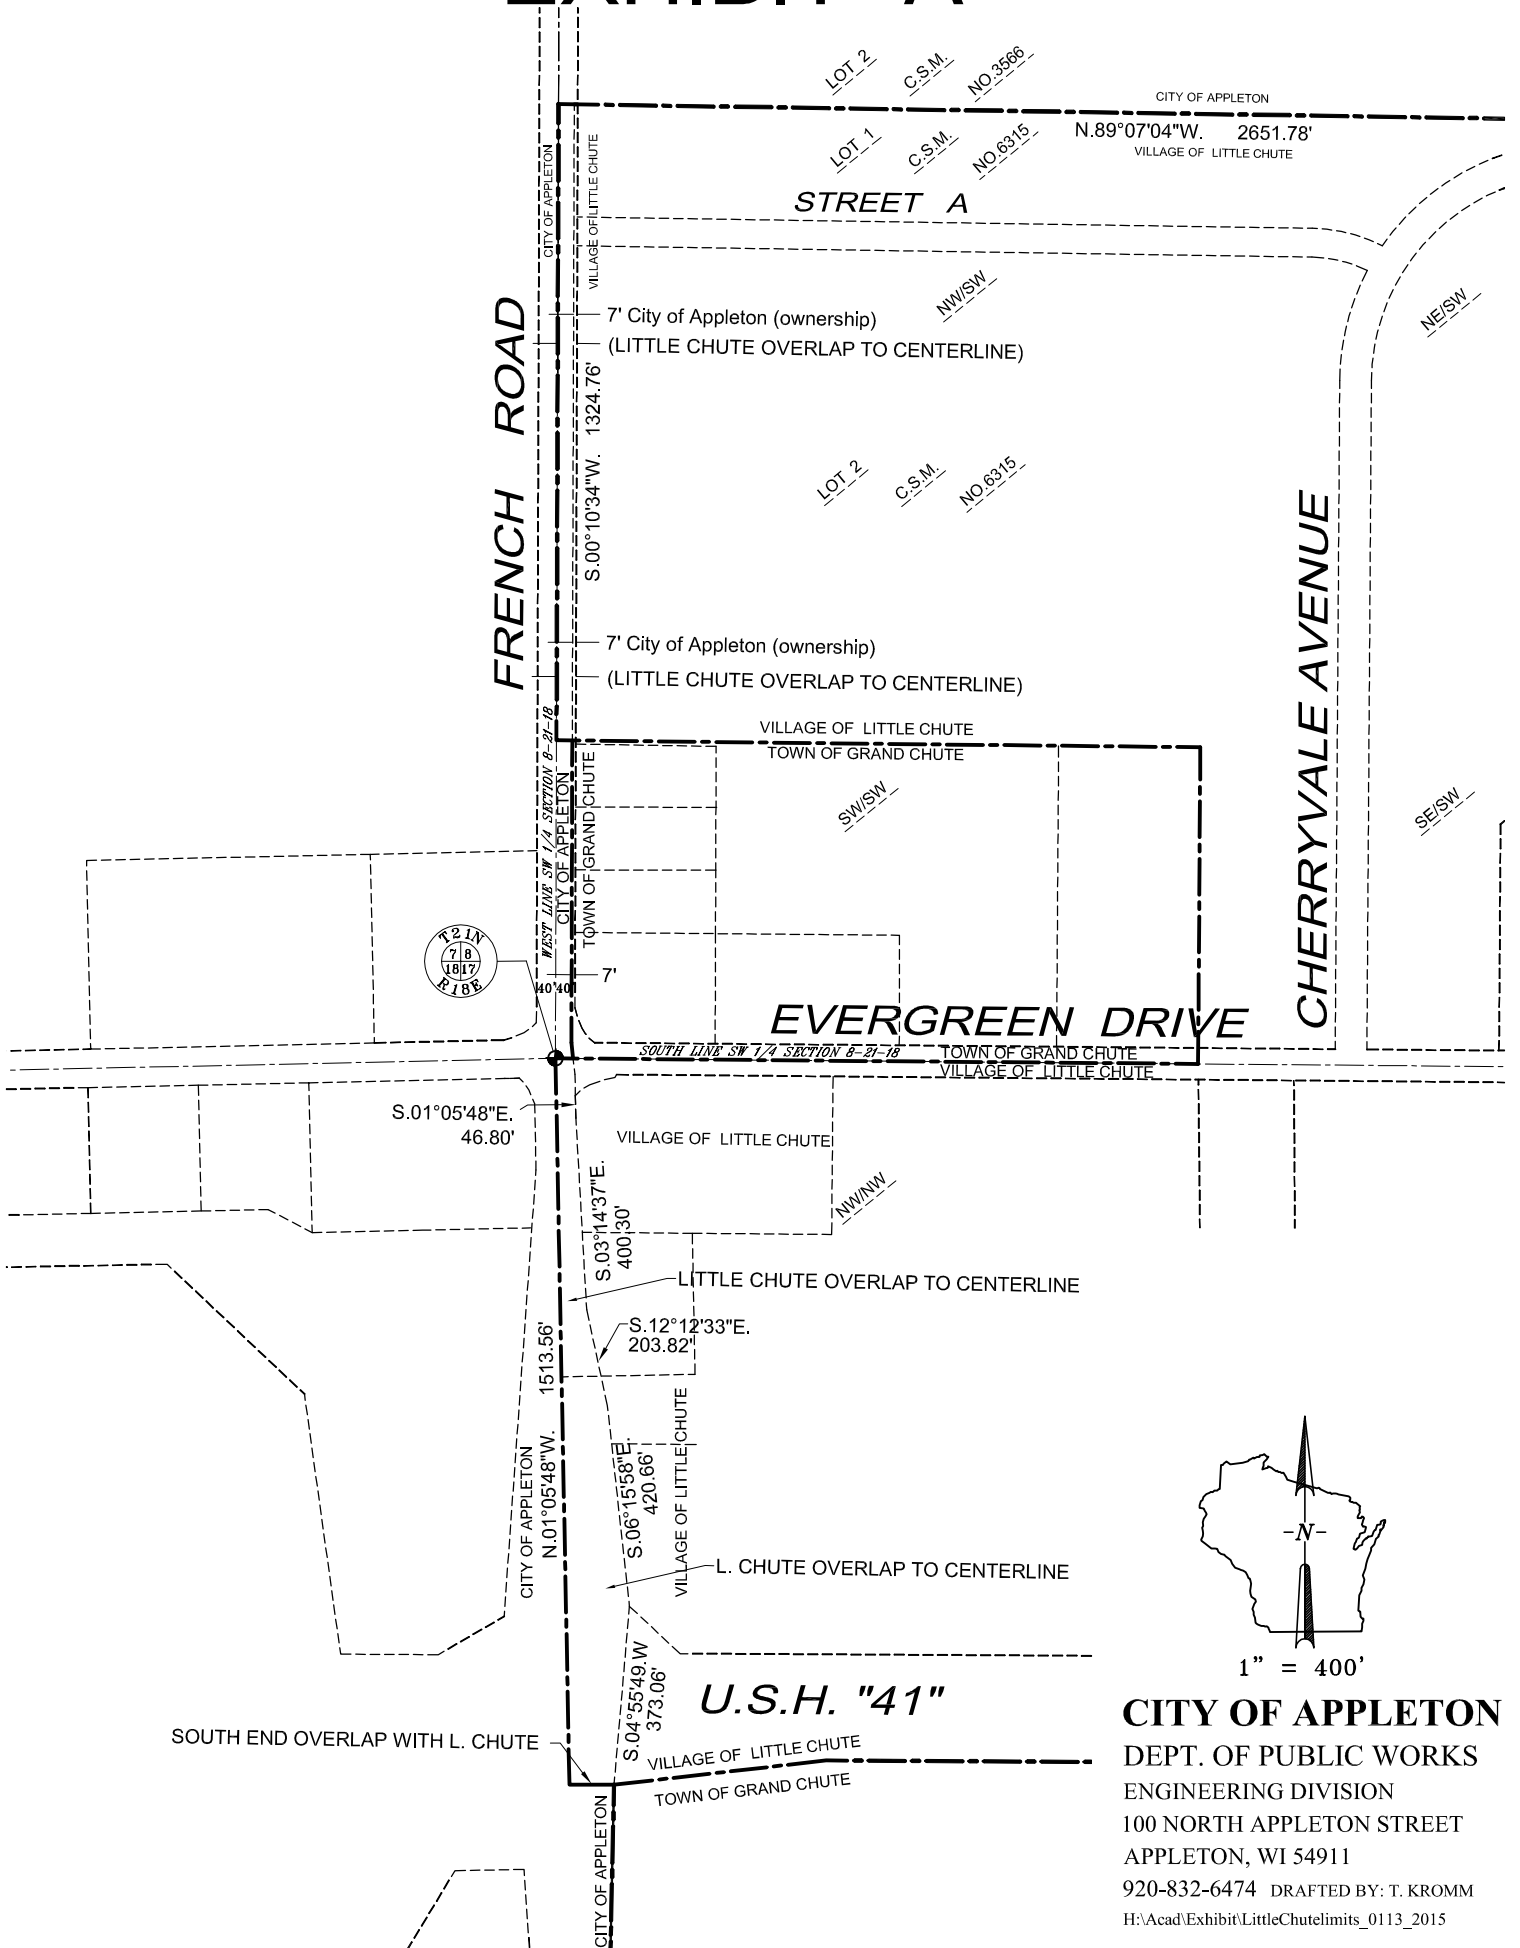

CITY OF APPLETON
 DEPT. OF PUBLIC WORKS
 ENGINEERING DIVISION
 100 NORTH APPLETON STREET
 APPLETON, WI 54911
 920-832-6474 DRAFTED BY: T. KROMM
 H:\Acad\Exhibit\LittleChutelimits_0113_2015