



BEFORE CONSTRUCTION THE CONTRACTOR SHALL HAVE THE UTILITIES AND LATERALS LOCATED BY THE UTILITY COMPANIES.

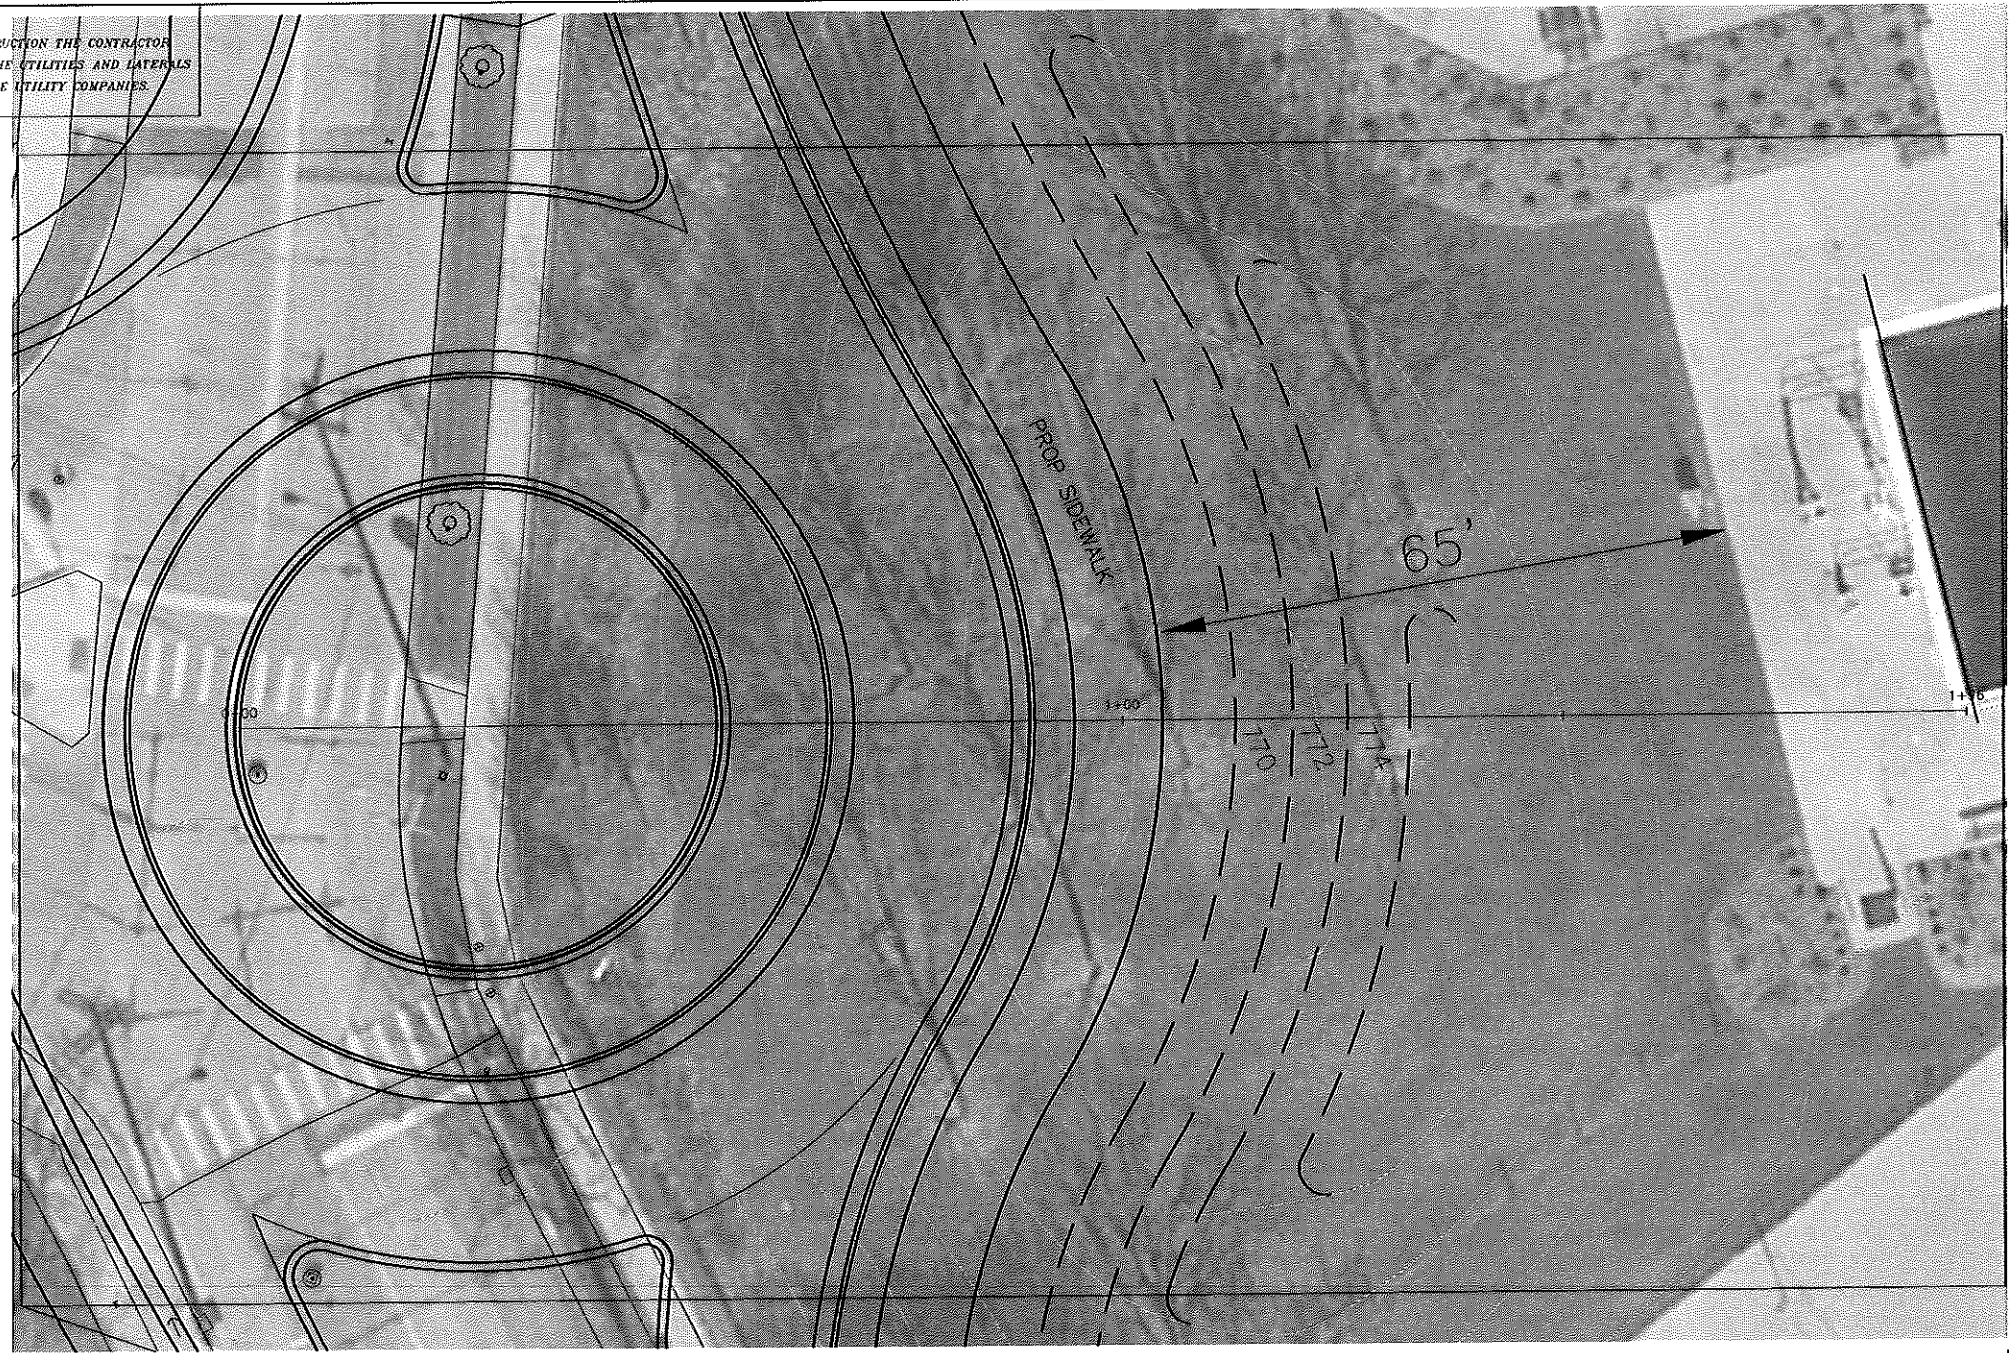

ESTIMATE OF QUANTITIES

Item Description	Quantity

780

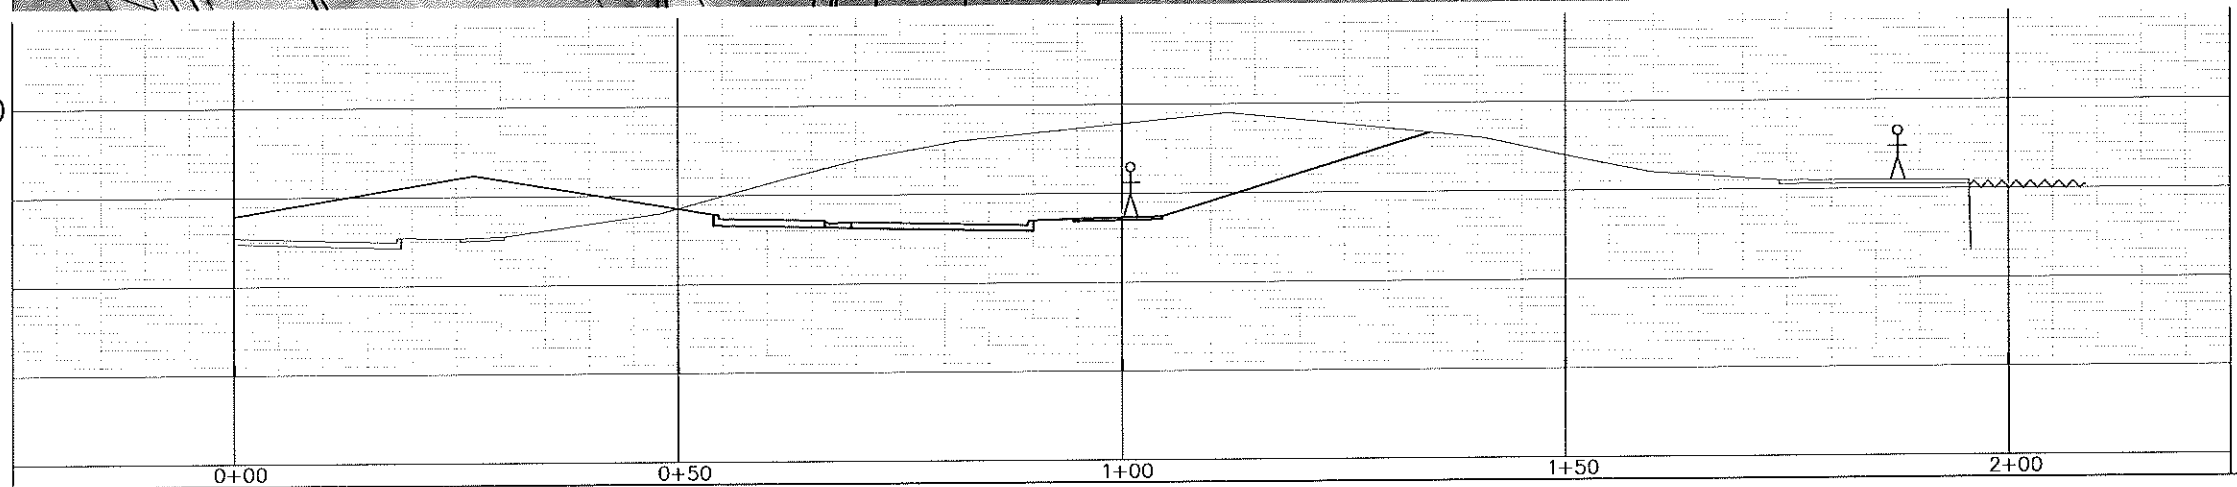

780

0+00

0+50

1+00

1+50

2+00