

HANDOUT PROVIDED TO THE PLAN COMMISSION BY HENRY CHOU




**HANDOUT PROVIDED TO THE PLAN
COMMISSION BY HENRY CHOU**



**HANDOUT PROVIDED TO THE PLAN
COMMISSION BY HENRY CHOU**



**HANDOUT PROVIDED TO THE PLAN
COMMISSION BY HENRY CHOU**

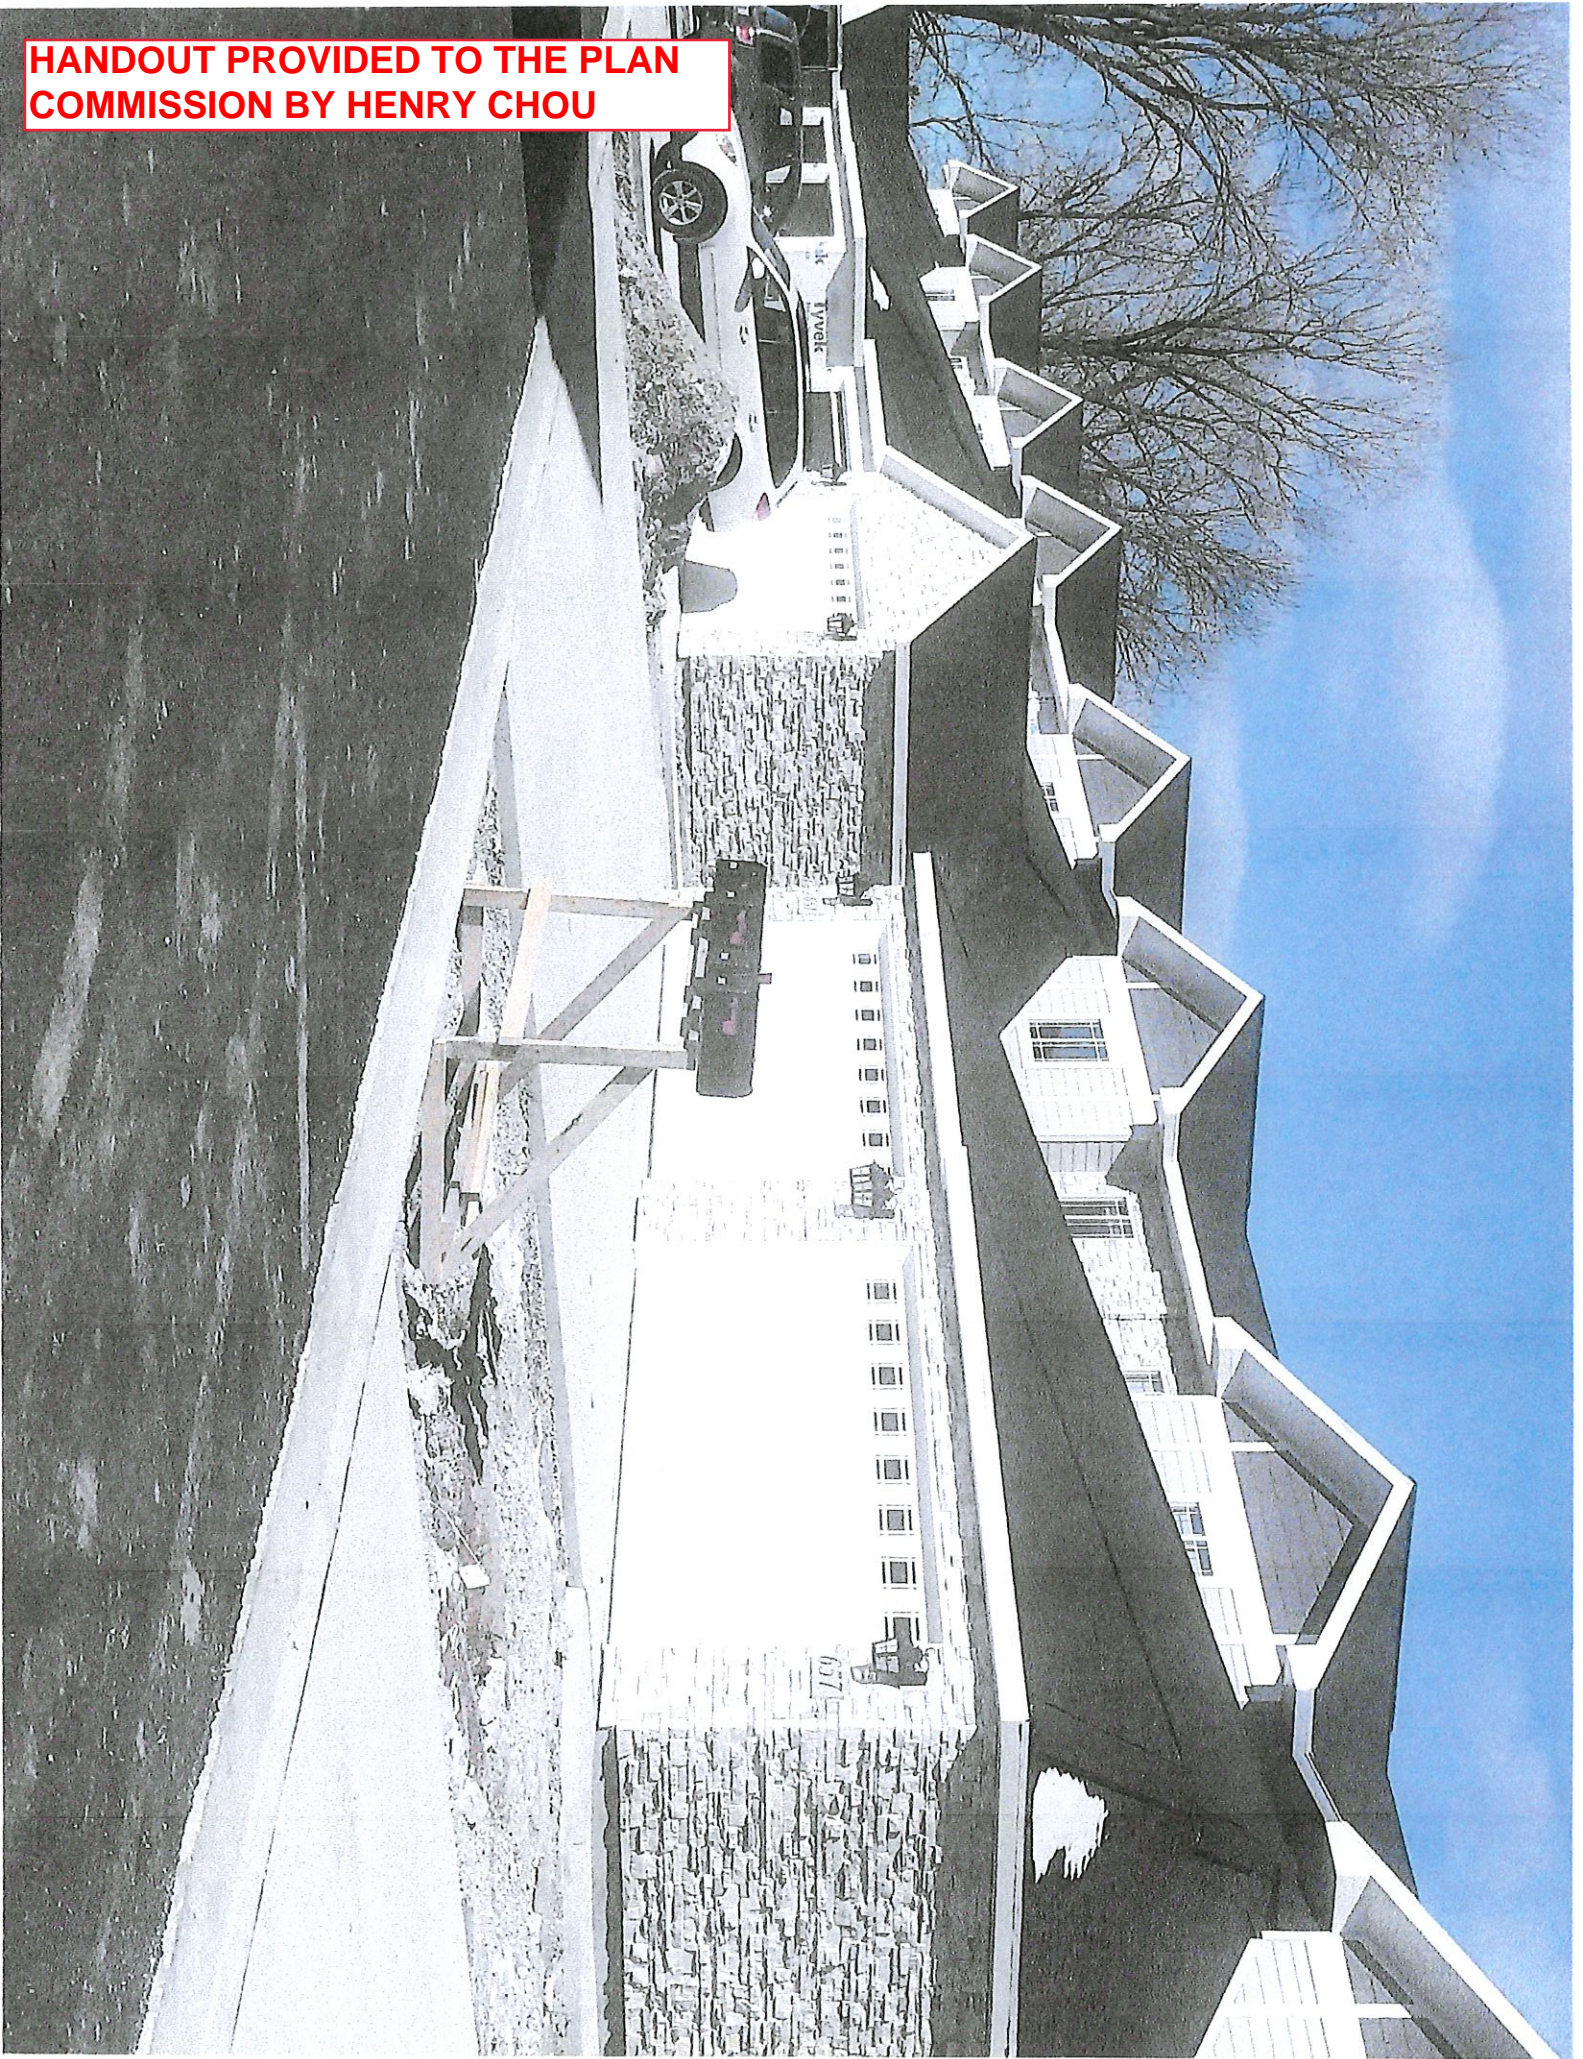

**HANDOUT PROVIDED TO THE PLAN
COMMISSION BY HENRY CHOU**



HANDOUT PROVIDED TO THE PLAN COMMISSION BY HENRY CHOU

Site Plan
SCALE: 1" = 40'-0"
NORTH

