



“...meeting community needs...enhancing quality of life.”

**DEPARTMENT OF PUBLIC WORKS**

**Engineering Division**  
**100 North Appleton Street**  
**Appleton, WI 54911**  
**TEL (920) 832-6474**  
**FAX (920) 832-6489**

February 22, 2018

Health Officer  
City of Appleton Health Department  
100 N. Appleton Street  
Appleton, WI 54911

RE: Request for Noise Variance  
WisDOT for WIS 441 Project

Dear Mr. Eggebrecht:

This letter is to request a noise variance for an upcoming Wisconsin Department of Transportation project on WIS 441 in and near the City of Appleton. The project will consist of paving, earthwork, base, storm sewer, noise wall construction, and hauling materials in and out of the worksite. No pile driving will be allowed at night.

The attached overview plan sheets show the location of work that will impact residents of the City of Appleton. The noise variance request is for night work from April 1, 2018 through November 1, 2018.


Thank you and please do not hesitate to call me at 920-832-6482 if you have any questions.

Sincerely,

Paula Vandehey, P.E.  
Director of Public Works

Attachment


C: Scott Ebel, WIS 441 Design Project Manager

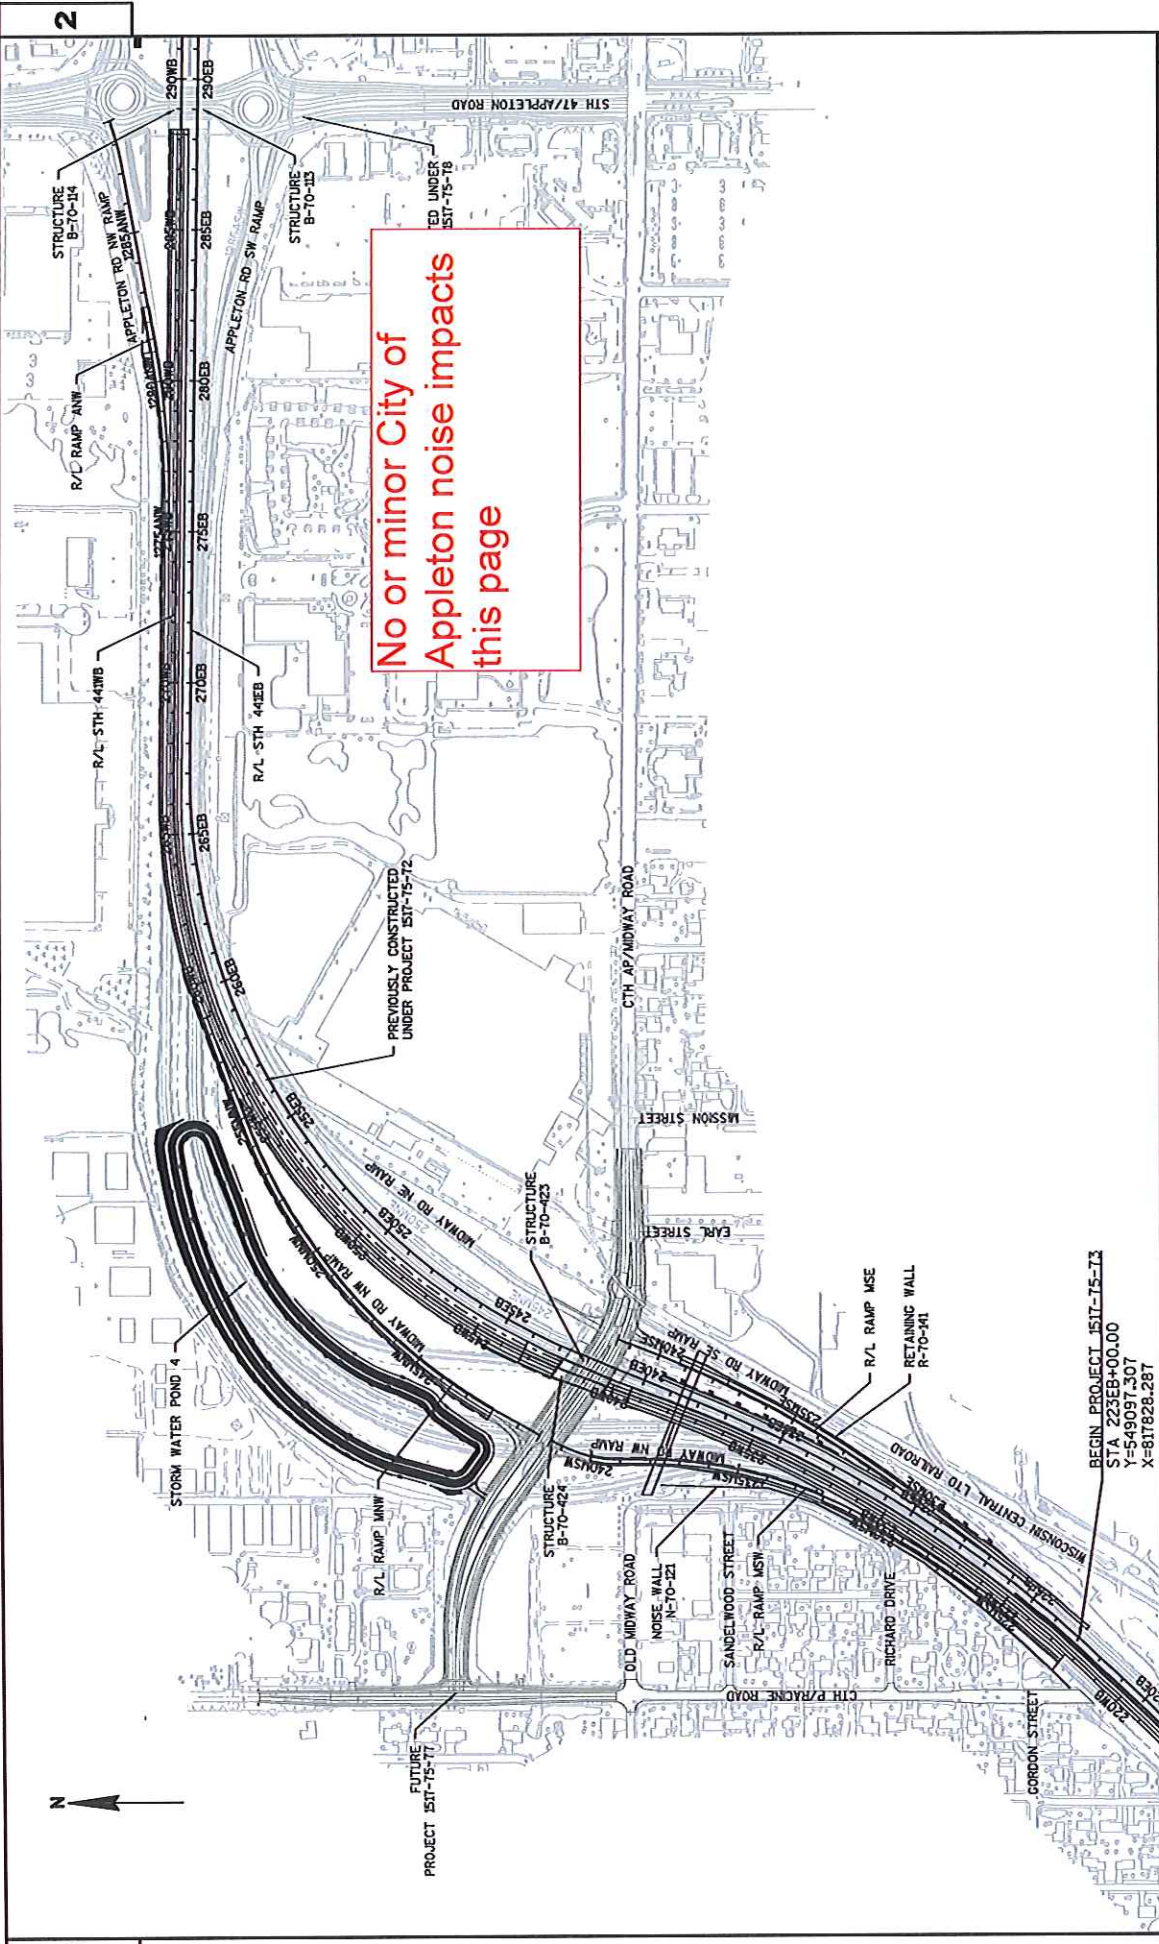


No or minor City of  
Appleton noise impacts  
this page

2	2	E
PROJECT NO: IS17-75-T3	COUNTY: WINNEBAGO	PROJECT OVERVIEW
HWY: STH 441/USH 10	PLOT DATE 1 10/01/2017 6:137 AM	PLOT BY : MARTENS, JOHN M
FILE NAME : S:\PROJECTS\441\17570-75-T3\B05\441\17570-75-T3\020200-PRO\NE-1517573-020202-PO.DWG	LAYOUT NAME : NC-1517573-020202-PO - 020202-PO	PLOT SCALE 1.1 IN=100 FT
BEGIN_PROJECT IS17-75-T3 STA 223EB+00.00 Y=549097.307 X=811828.287		
		WISDOT/CADD SHEET 42



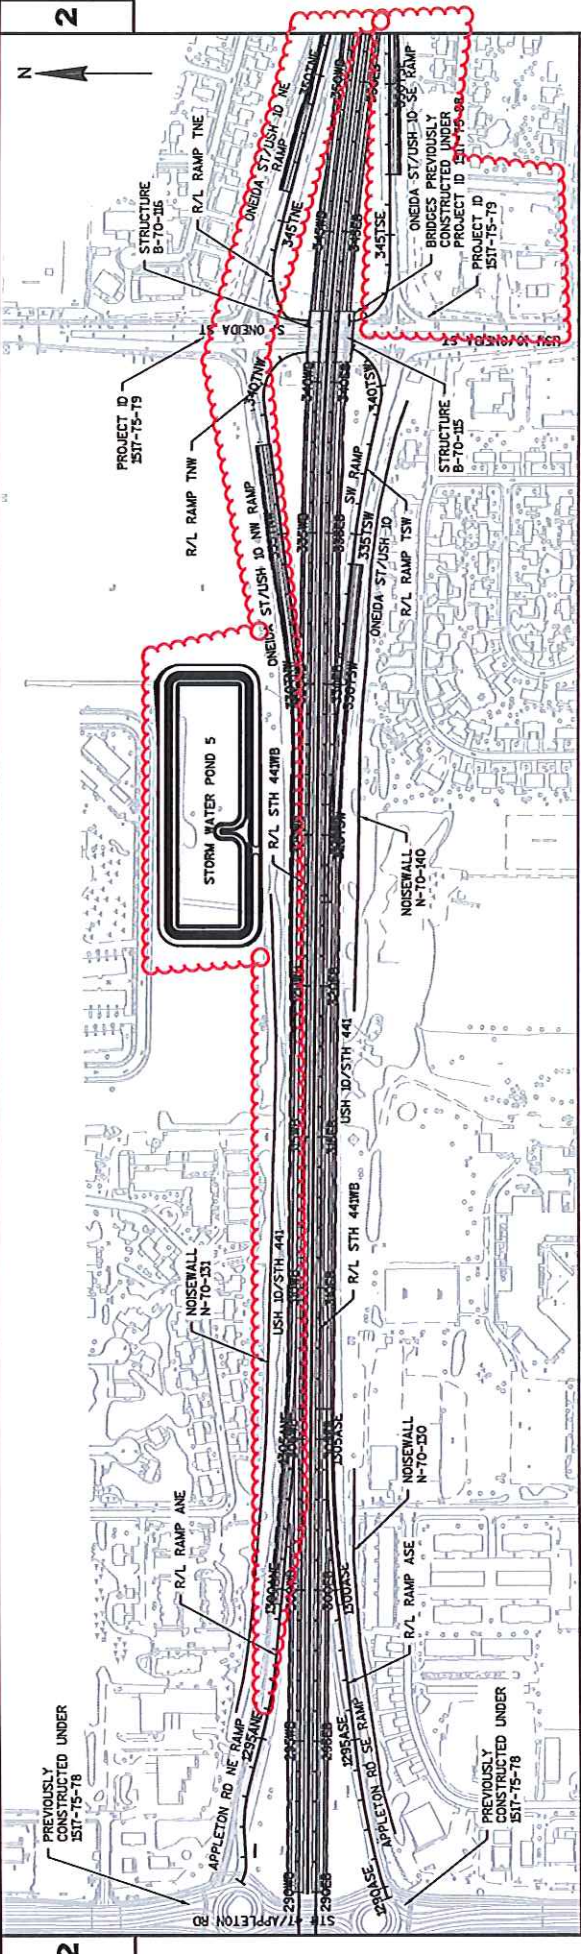


Noise impacts throughout 2018.  
Night activity heavier in spring and summer

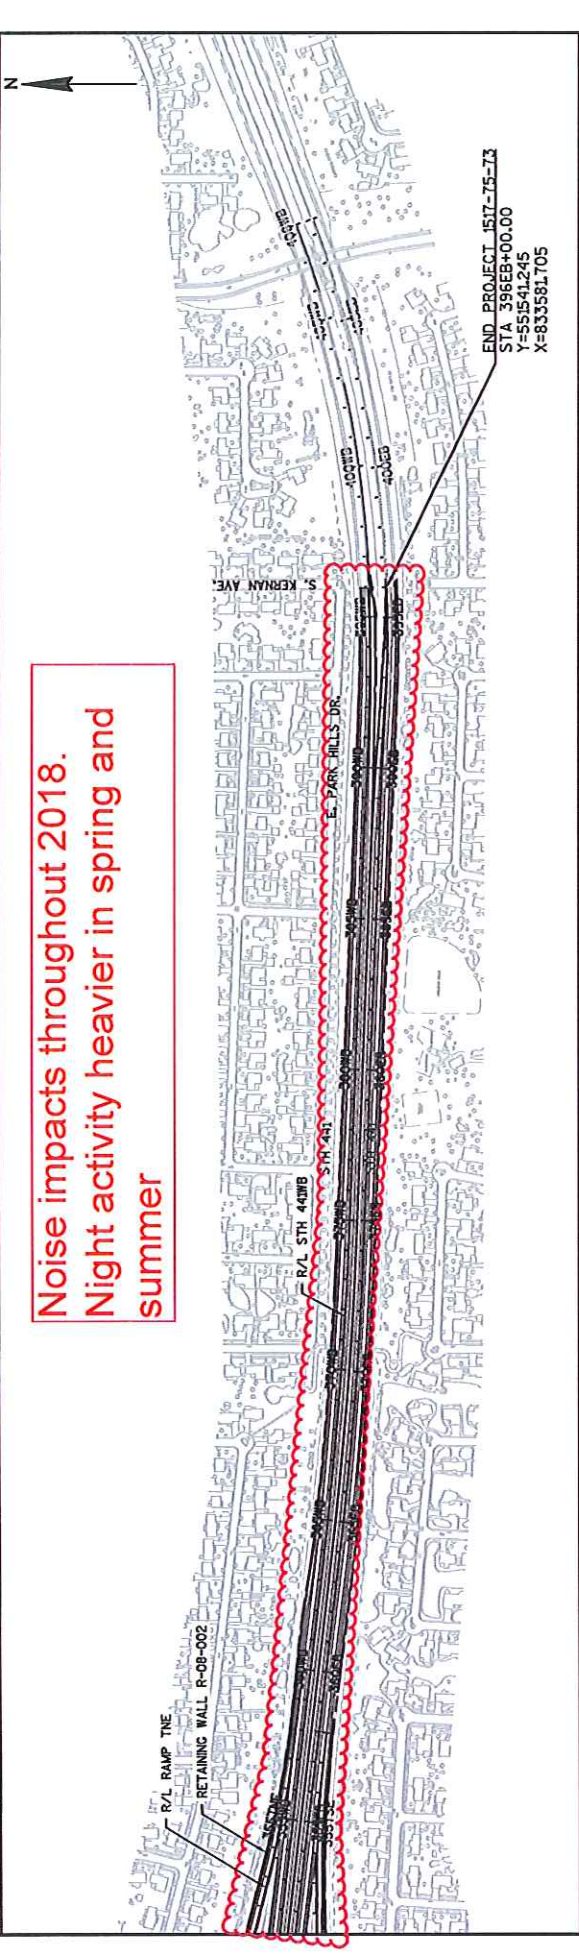


END PROJECT 1517-75-73  
STA 396EB+00.00  
Y=551541.245  
X=833581.705

PROJECT NO: 1517-75-73	COUNTY: WINNEBAGO	PROJECT OVERVIEW	SHEET 2
FILE NAME: I:\51\PO\2018\15177574\020200_LAYOUT.DWG	HWY: STH 441/USH 10	PLOT DATE: 10/2/2017 6:37 AM	PLOT SCALE: 1:1 IN=400 FT
LAYOUT NAME: 020200-PO	PLOT BY: MARTENS, JOHN M	PLOT NAME: I	WISDOT/CADDIS SHEET 42



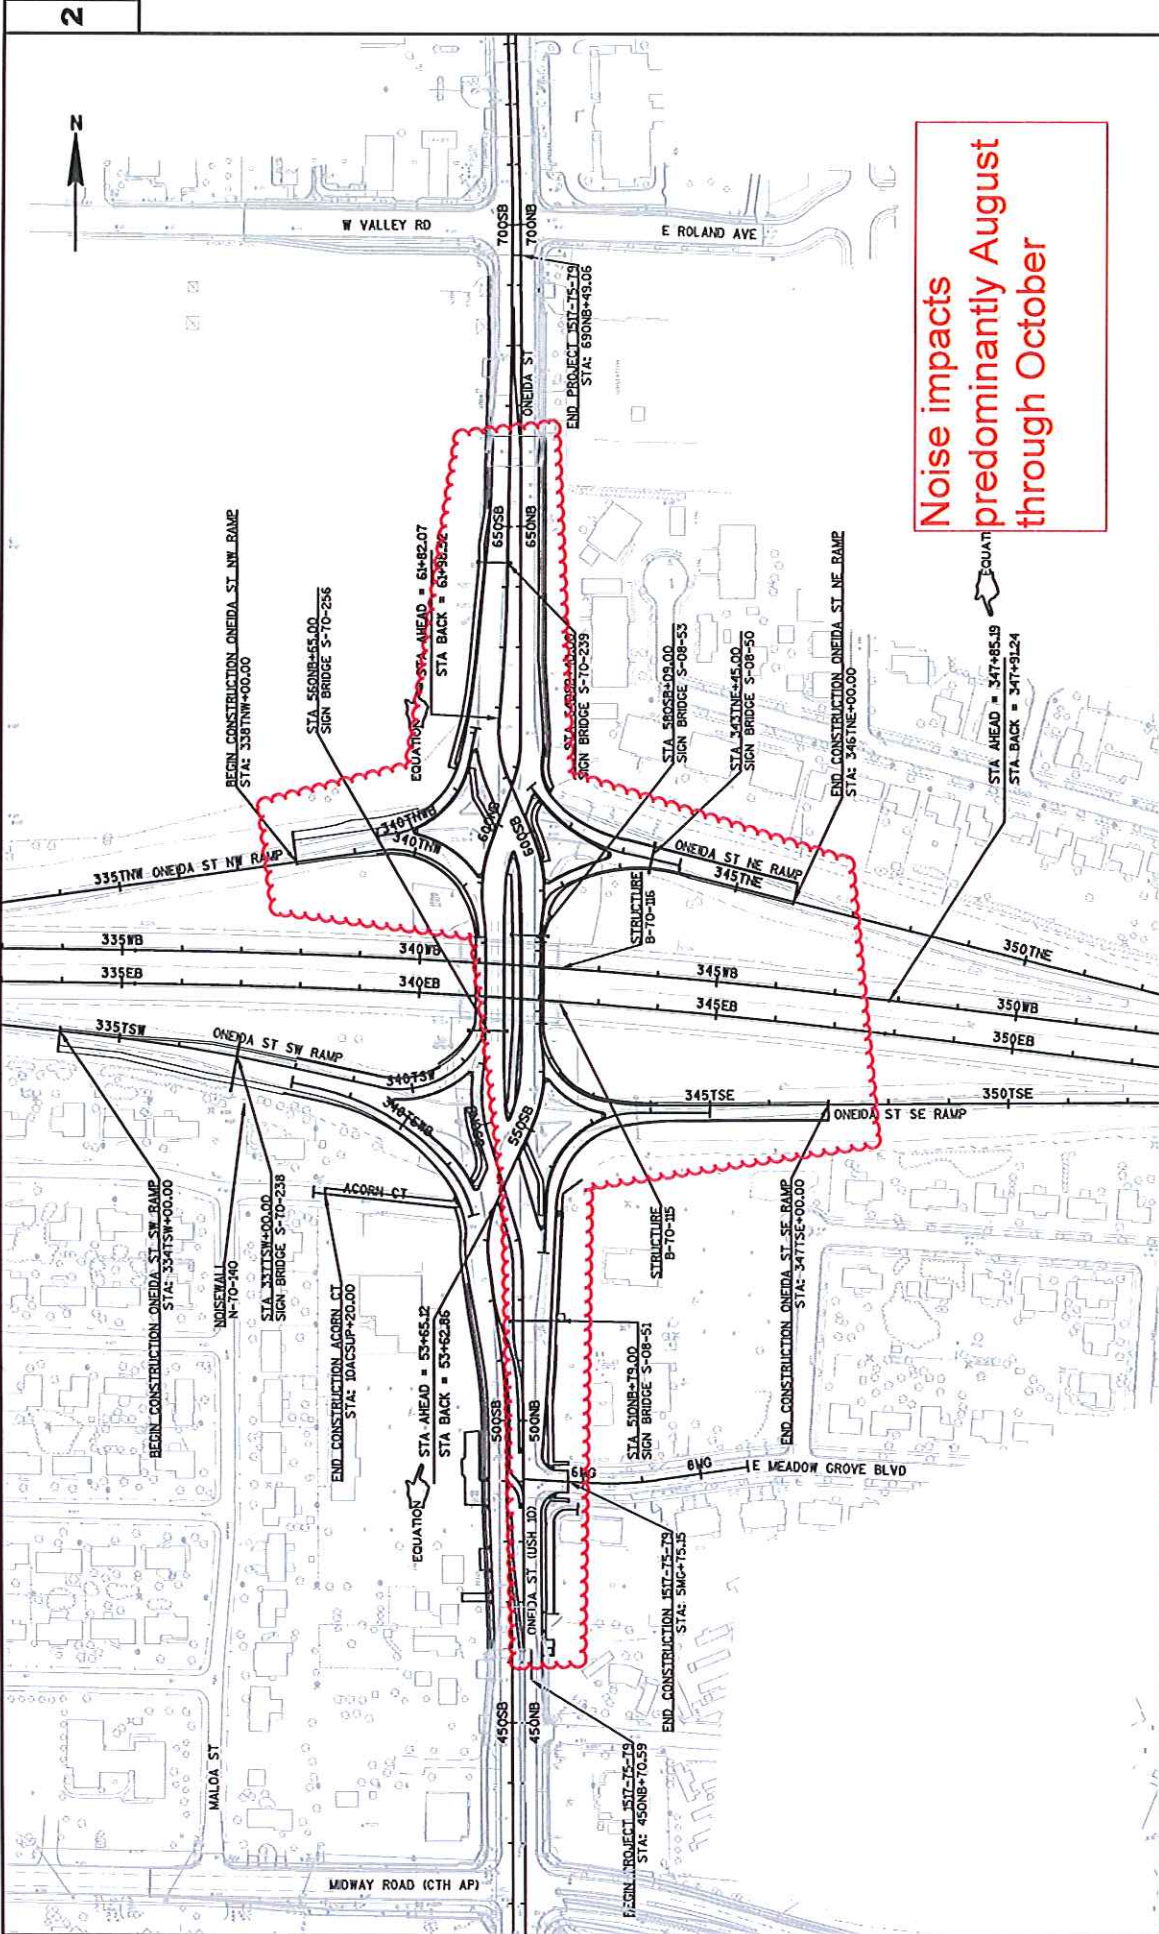

Noise impacts  
predominantly August  
through October

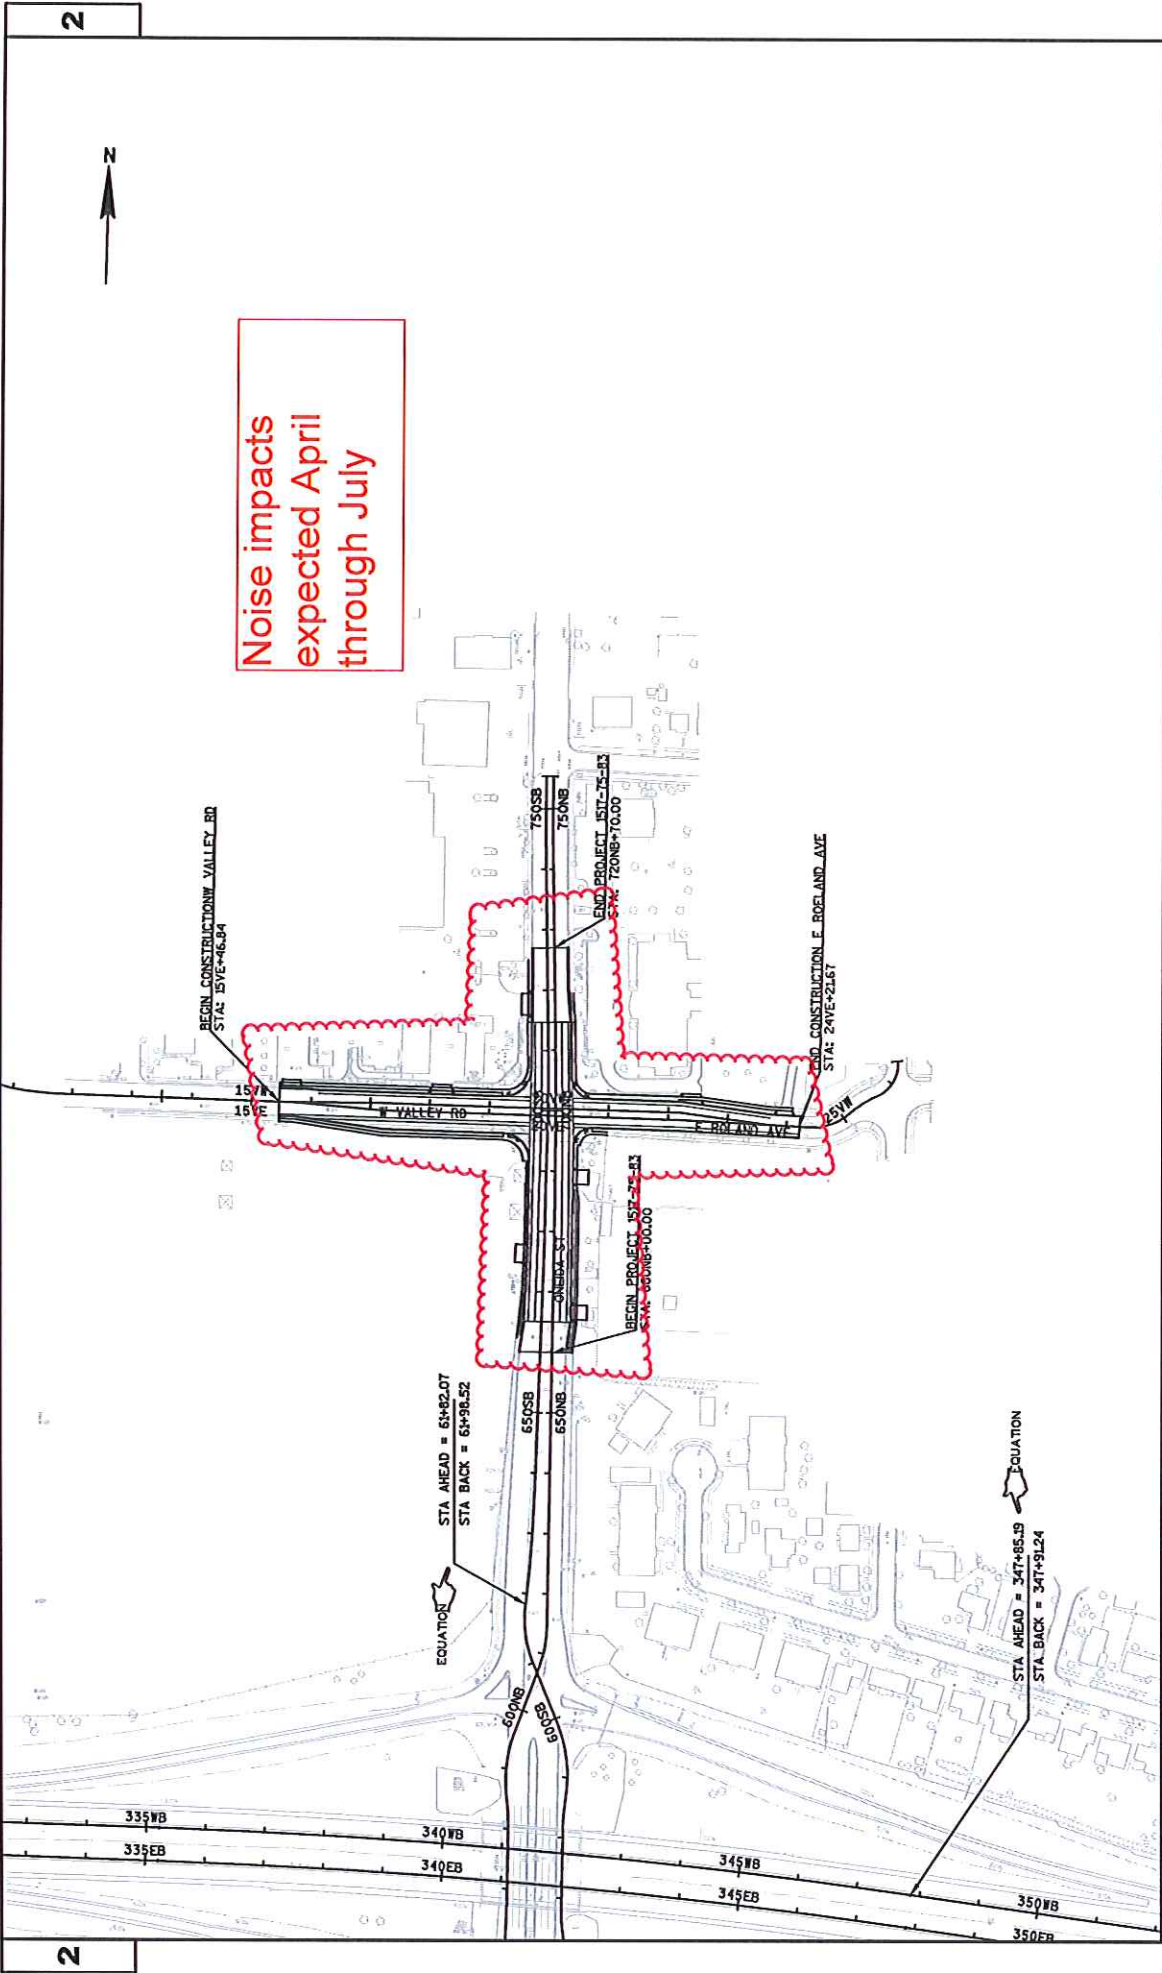

Noise impacts  
expected April  
through July

2

2

PROJECT OVERVIEW: SHEET 2

COUNTY: WINNEBAGO

HWY: STH 41/USH 10

PROJECT NO: 1517-75-83

SHEET 4

WISDOT/CADD SHEET 42

PLOT SCALE: 1:1,200 FT

PLOT BY: VICKMAN, GARRETT T

PLOT DATE: 12/12/2017 7:43 AM

FILE NAME: S:\PROJECTS\1517-75-83\1517-75-83\202000\_P01\1517-75-83\202001\_PO.DWG  
LAYOUT NAME: 020202\_PO