



TEMPORARY PAVEMENT MARKING REMOVABLE TAPES



START DATE & TIME


DURATION:

GENERAL NOTES:
THIS TRAFFIC CONTROL PLAN IS FOR INFORMATIONAL PURPOSES ONLY.
TRAFFIC CONTROL PLAN IS NOT TO SCALE.
WARNING LITES OF APPLETON, INC. ASSUMES NO LIABILITY FOR LAYOUT
& SETUP OF ACCEPTED TRAFFIC CONTROL PLAN.
THE CITY OF APPLETON DECIDES FINAL APPROVAL OF TRAFFIC CONTROL PLAN.
THE EXACT NUMBER, LOCATION, AND SPACING OF ALL SIGNS AND DEVICES
SHALL BE ADJUSTED TO FIT FIELD CONDITIONS AS APPROVED BY THE ENGINEER.

LEGEND

— SIGN SYMBOL —
 DRUM WITH/WITHOUT LIGHT
 TYPE III BARRICADE
 DIRECTION OF TRAFFIC

Owner		City of Appleton	
Project Name	West College Ave housing project	Project Number	N/A
Prime Contractor	CR Structures	Traffic Control Contractor	Warning Lites of Appleton, Inc.
Phone	920-725-0757	Sheet Number	1
Prepared By	Lance G Maue	Date	08/10/2020

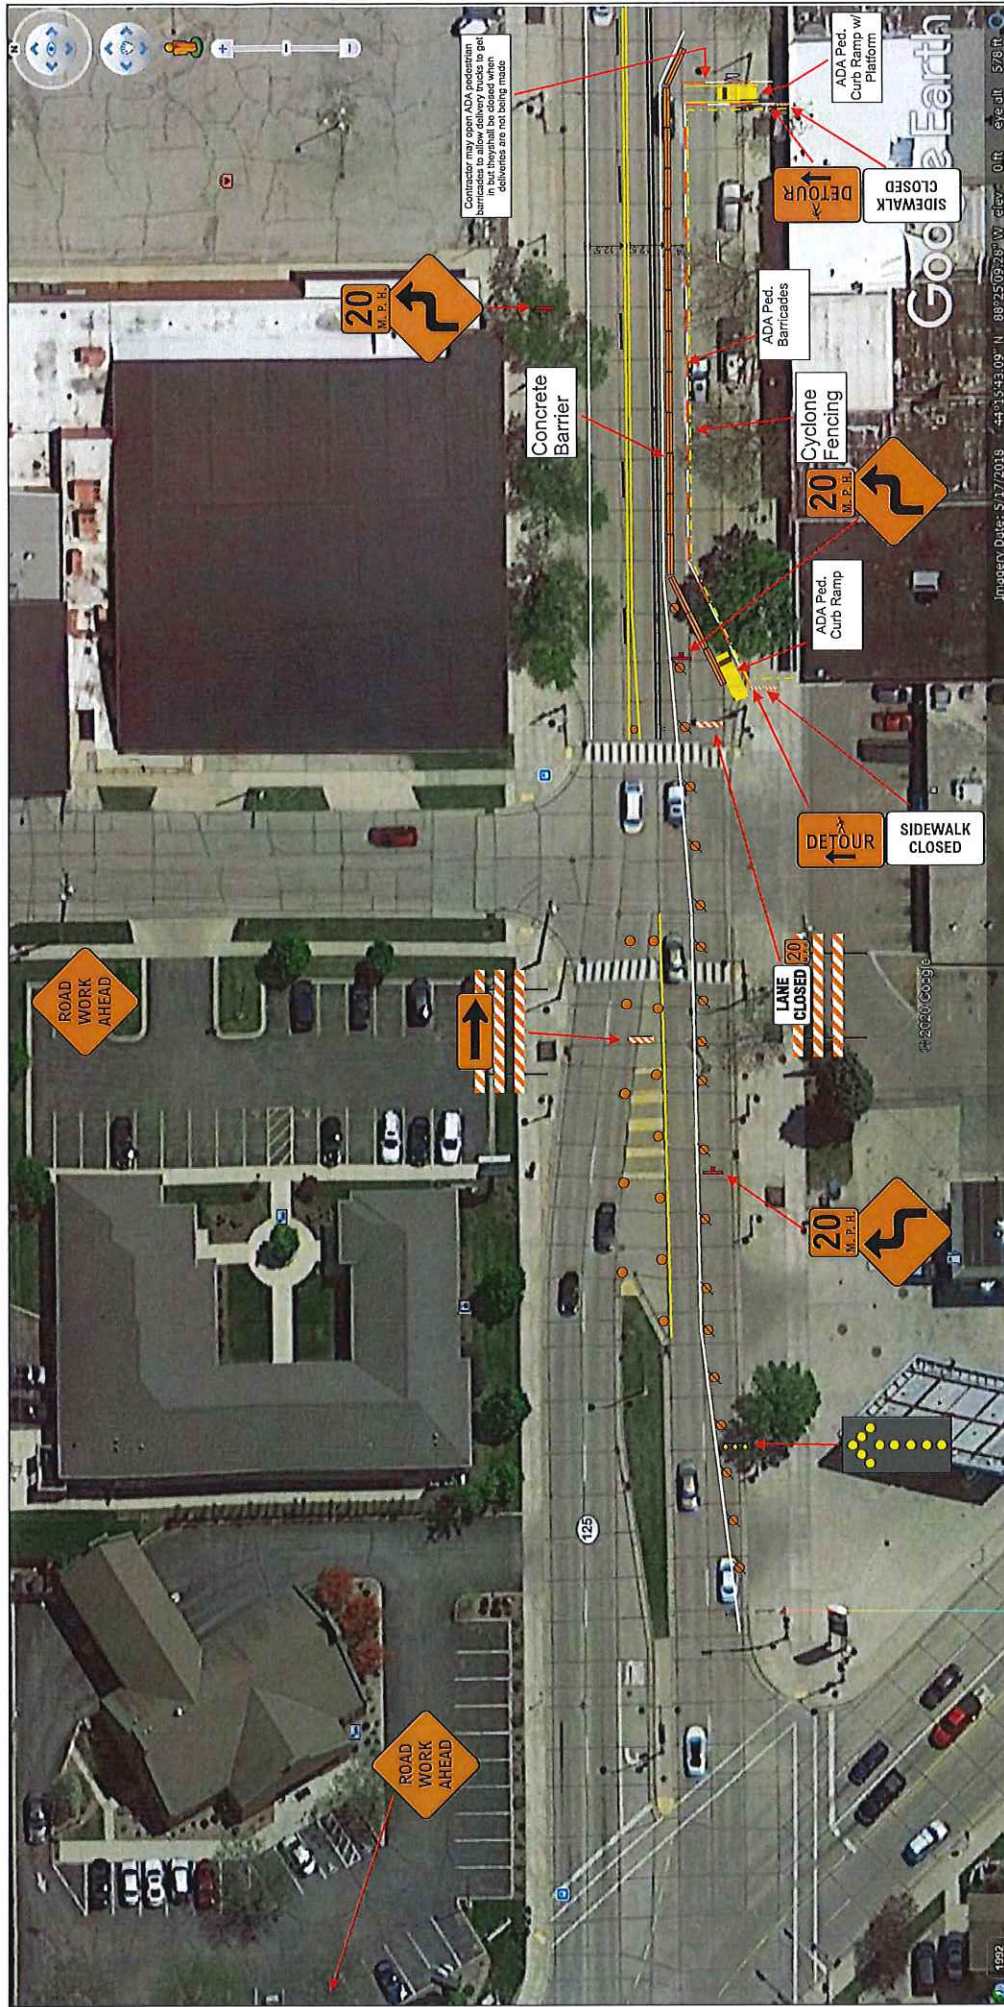

TEMPORARY PAVEMENT MARKING REMOVABLE TAPES

ROAD WORK AHEAD

TEMPERARY PAVEMENT MARKING REMOVABLE TAPES 			
 Warning Lites CR Appleton, Inc. TRAFFIC SAFETY 1-920-725-0757 "Safety Is Our Business" www.warningliteswi.com		START DATE & TIME	
DURATION:		GENERAL NOTES: THIS TRAFFIC CONTROL PLAN IS FOR INFORMATIONAL PURPOSES ONLY. TRAFFIC CONTROL PLAN IS NOT TO SCALE. WARNING LITES OF APPLETON, INC. ASSUMES NO LIABILITY FOR LAYOUT & SETUP OF ACCEPTED TRAFFIC CONTROL PLAN. THE CITY OF APPLETON DECIDES FINAL APPROVAL OF TRAFFIC CONTROL PLAN. ADVANCED WARNING SIGNS WILL BE MOUNTED ON PORTABLE SUPPORTS. THE EXACT NUMBER, LOCATION, AND SPACING OF ALL SIGNS AND DEVICES, SHALL BE ADJUSTED TO FIT FIELD CONDITIONS AS APPROVED BY THE ENGINEER.	
		LEGEND SIGN SYMBOL  DRUM WITH/WITHOUT LIGHT  TYPE III BARRICADE  DIRECTION OF TRAFFIC	
		Owner City of Appleton	
		Project Name West College Ave housing project	
		Project Number N/A	
		Prime Contractor CR Structures	
		Traffic Control Contractor Warning Lites of Appleton, Inc.	
		Phone 920-725-0757	
		Sheet Number 2	
		Date 08/10/2020	
		Prepared By Lance G Maue	



TEMPORARY PAVEMENT MARKING REMOVABLE TAPES

Warning Lites
TRAFFIC SAFETY & SUPPLY
OF APPLETON, INC.
1-920-725-0757
"Safety Is Our Business"
920-725-0757
www.warningliteswi.com

START DATE & TIME

DURATION:

GENERAL NOTES:
THIS TRAFFIC CONTROL PLAN IS FOR INFORMATIONAL PURPOSES ONLY.
TRAFFIC CONTROL PLAN IS NOT TO SCALE.
WARNING LITES OF APPLETON, INC. ASSUMES NO LIABILITY FOR LAYOUT & SETUP OF ACCEPTED TRAFFIC CONTROL PLAN.
THE CITY OF APPLETON DECIDES FINAL APPROVAL OF TRAFFIC CONTROL PLAN.
ADVANCED WARNING SIGNS WILL BE MOUNTED ON PORTABLE SUPPORTS.
ALL ADVANCED WARNING SIGNS SHALL BE ADJUSTED TO FIT FIELD CONDITIONS AS APPROVED BY THE ENGINEER.

- LEGEND**
- SIGN SYMBOL
 - DRUM WITH/WITHOUT LIGHT
 - TYPE III BARRICADE
 - DIRECTION OF TRAFFIC

Owner	City of Appleton		
Project Name	West College Ave housing project		
Project Number	N/A		
Prime Contractor	CR Structures	Traffic Control Contractor	Warning Lites of Appleton, Inc.
Phone	920-725-0757	Sheet Number	3
Prepared By	Lance G Mauel		
Date	08/10/2020		

