RELOCATION ORDER

The City of Appleton, Outagamie/Calumet/Winnebago Counties, Wisconsin, by its Common Council and for its Relocation Order hereby resolves as follows:

- 1. That this Resolution is a Relocation Order in accordance with subsection 32.05(1), Wisconsin Statutes, for the purpose of the within-described public improvement project and it is also a determination of necessity for that project in accordance with subsection 32.07(2), Wisconsin Statutes;
- 2. That the City of Appleton hereby determines that it is necessary and of public purpose to construct a new roadway (Spartan Drive) and to construct a storm water pond, in or near the City of Appleton, Wisconsin.
- 3. That said project will be built within the areas marked on the scale drawing, which is attached to this Relocation Order as Exhibit "A" and is incorporated herein;

Record and return to:

City of Appleton – City Attorney's Office 100 North Appleton Street Appleton, WI 54911-4799

Tax Key No. 101 0069001

- 4. That said construction work will be done within the areas marked on the scale drawing, which is attached to this Relocation Order as Exhibit "A" and is incorporated herein;
- 5. That the legal description for the acquisition area necessary for this project is contained in Exhibit "B" which is also incorporated herein;
- 6. That the City of Appleton will acquire a fee simple interest in the area described in the "Legal Description for Acquisition" contained in Exhibit "B" from the present owners.

| Passed and approved this | day of | , 2021. |
|--------------------------------|----------|--------------------------------------------|
| I hereby certify that on this | day of | , 2021, that the within Relocation |
| Order was adopted by a vote of | ayes and | nays by the Common Council for the City of |
| Appleton, Wisconsin, | | |


SIGNATURES APPEAR ON THE FOLLOWING PAGE

City of Appleton

| ATTEST: | APPROVED: | |
|-----------------------------------|--------------------------|--|
| Kami Lynch, City Clerk | Jacob A. Woodford, Mayor | |
| | | |
| Subscribed and sworn to before me | | |
| this day of, 2021. | | |
| | | |
| | | |
| Jamie L. Griesbach | | |
| Notary Public, State of Wisconsin | | |
| My commission expires: 11/11/2021 | | |
| | | |
| This instrument was drafted by: | | |
| Christopher R. Behrens, | | |
| Appleton City Attorney | | |
| City Law: A21-0037 | | |

EXHIBIT "A"

Part of Lot 1 and 2 of Certified Survey Map No.4431 and Part of Lot 1 of Certified Survey Map 4027, located in the Fractional Northeast 1/4 of Section 2, Township 21 North, Range 17 East, Town of Grand Chute Outgamia County, Wisconsin

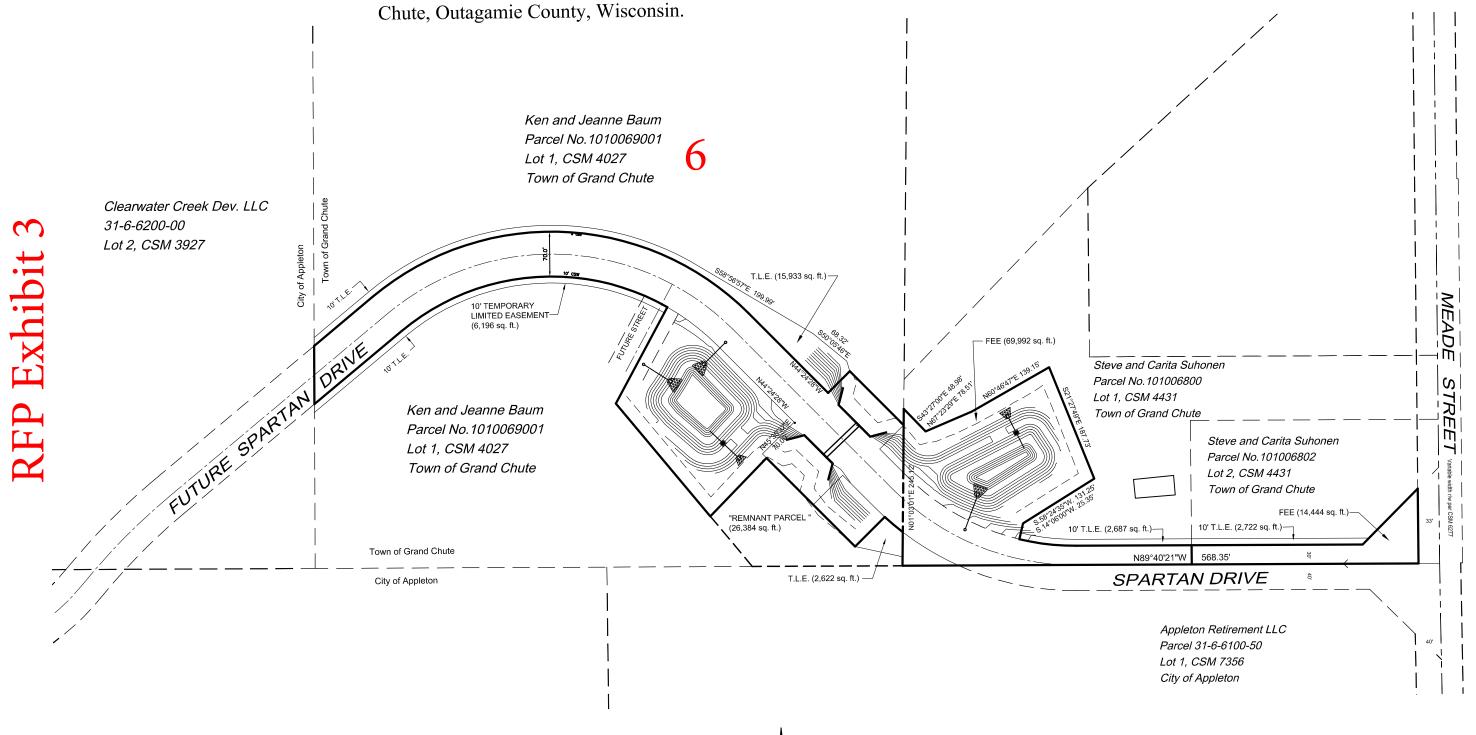

SCALE IN FEET 0' 150' 300' BEARINGS ARE REFERENCED TO THE WISCONSIN COUNTY COORDINATE SYSTEM, OUTAGAMIE COUNTY, WEST LINE OF HAYMEADOW AVENUE; RECORDED AS N.00°15'15'E. H:\(\(A\)cad\\(P\)rop\(A\)cq\(2018\\(S\)partan_\(WO_\)Meade_0209_2018

CITY OF APPLETON

DEPT. OF PUBLIC WORKS ENGINEERING DIVISION 100 NORTH APPLETON STREET APPLETON, WI 54911 920-832-6474 DRAFTED BY: T. KROMM

EXHIBIT B

Legal Description for Acquisition KEN AND JEANNE BAUM

PARCEL: 1010069001

Owner: Ken and Jeanne Baum

Fee Simple Interest:

Part of Lot 1 and Lot 2 of Certified Survey Map No. 4431 and Part of Lot 1 of Certified Survey Map 4027, located in the Fractional Northeast ¼ of Section 2, Township 21 North, Range 17 East, Town of Grand Chute, Outagamie County, Wisconsin.

SEE ALSO ATTACHED EXHIBIT "A"