



"...meeting community needs...enhancing quality of life."

DEPARTMENT OF PUBLIC WORKS

Engineering Division

100 North Appleton Street

Appleton, WI 54911

TEL (920) 832-6474

FAX (920) 832-6489

July 2, 2013

Laird North LLC
P.O. Box 1891
Appleton WI 54915

RE: Proposed sidewalk on Sharon Street

To Whom it may concern:

The City of Appleton is relaying the watermain in the west terrace of Sharon Street from Winnebago Street to Badger Avenue in 2013. The restoration work for this project will be completed in 2014.


The City's Sidewalk Installation Policy states "*Sidewalks shall be installed along the one side of any residential block in which sidewalks exist along 50% of that side of that block.*" The restoration of the watermain project provides an ideal opportunity to install the missing sidewalk and handicap ramp (see attached maps).

The recommendation to install sidewalk along the 110 feet of N. Sharon Street and the handicap ramp at the southwest corner of Sharon Street and Spring Street will be discussed at the July 16, 2013 meeting of the Municipal Services Committee at 5:30 pm in Committee Room 6A, Sixth Floor, City Center. Please feel free to attend this meeting.

Sincerely,

Paula Vandehey, P.E.
Director of Public Works

Attachments

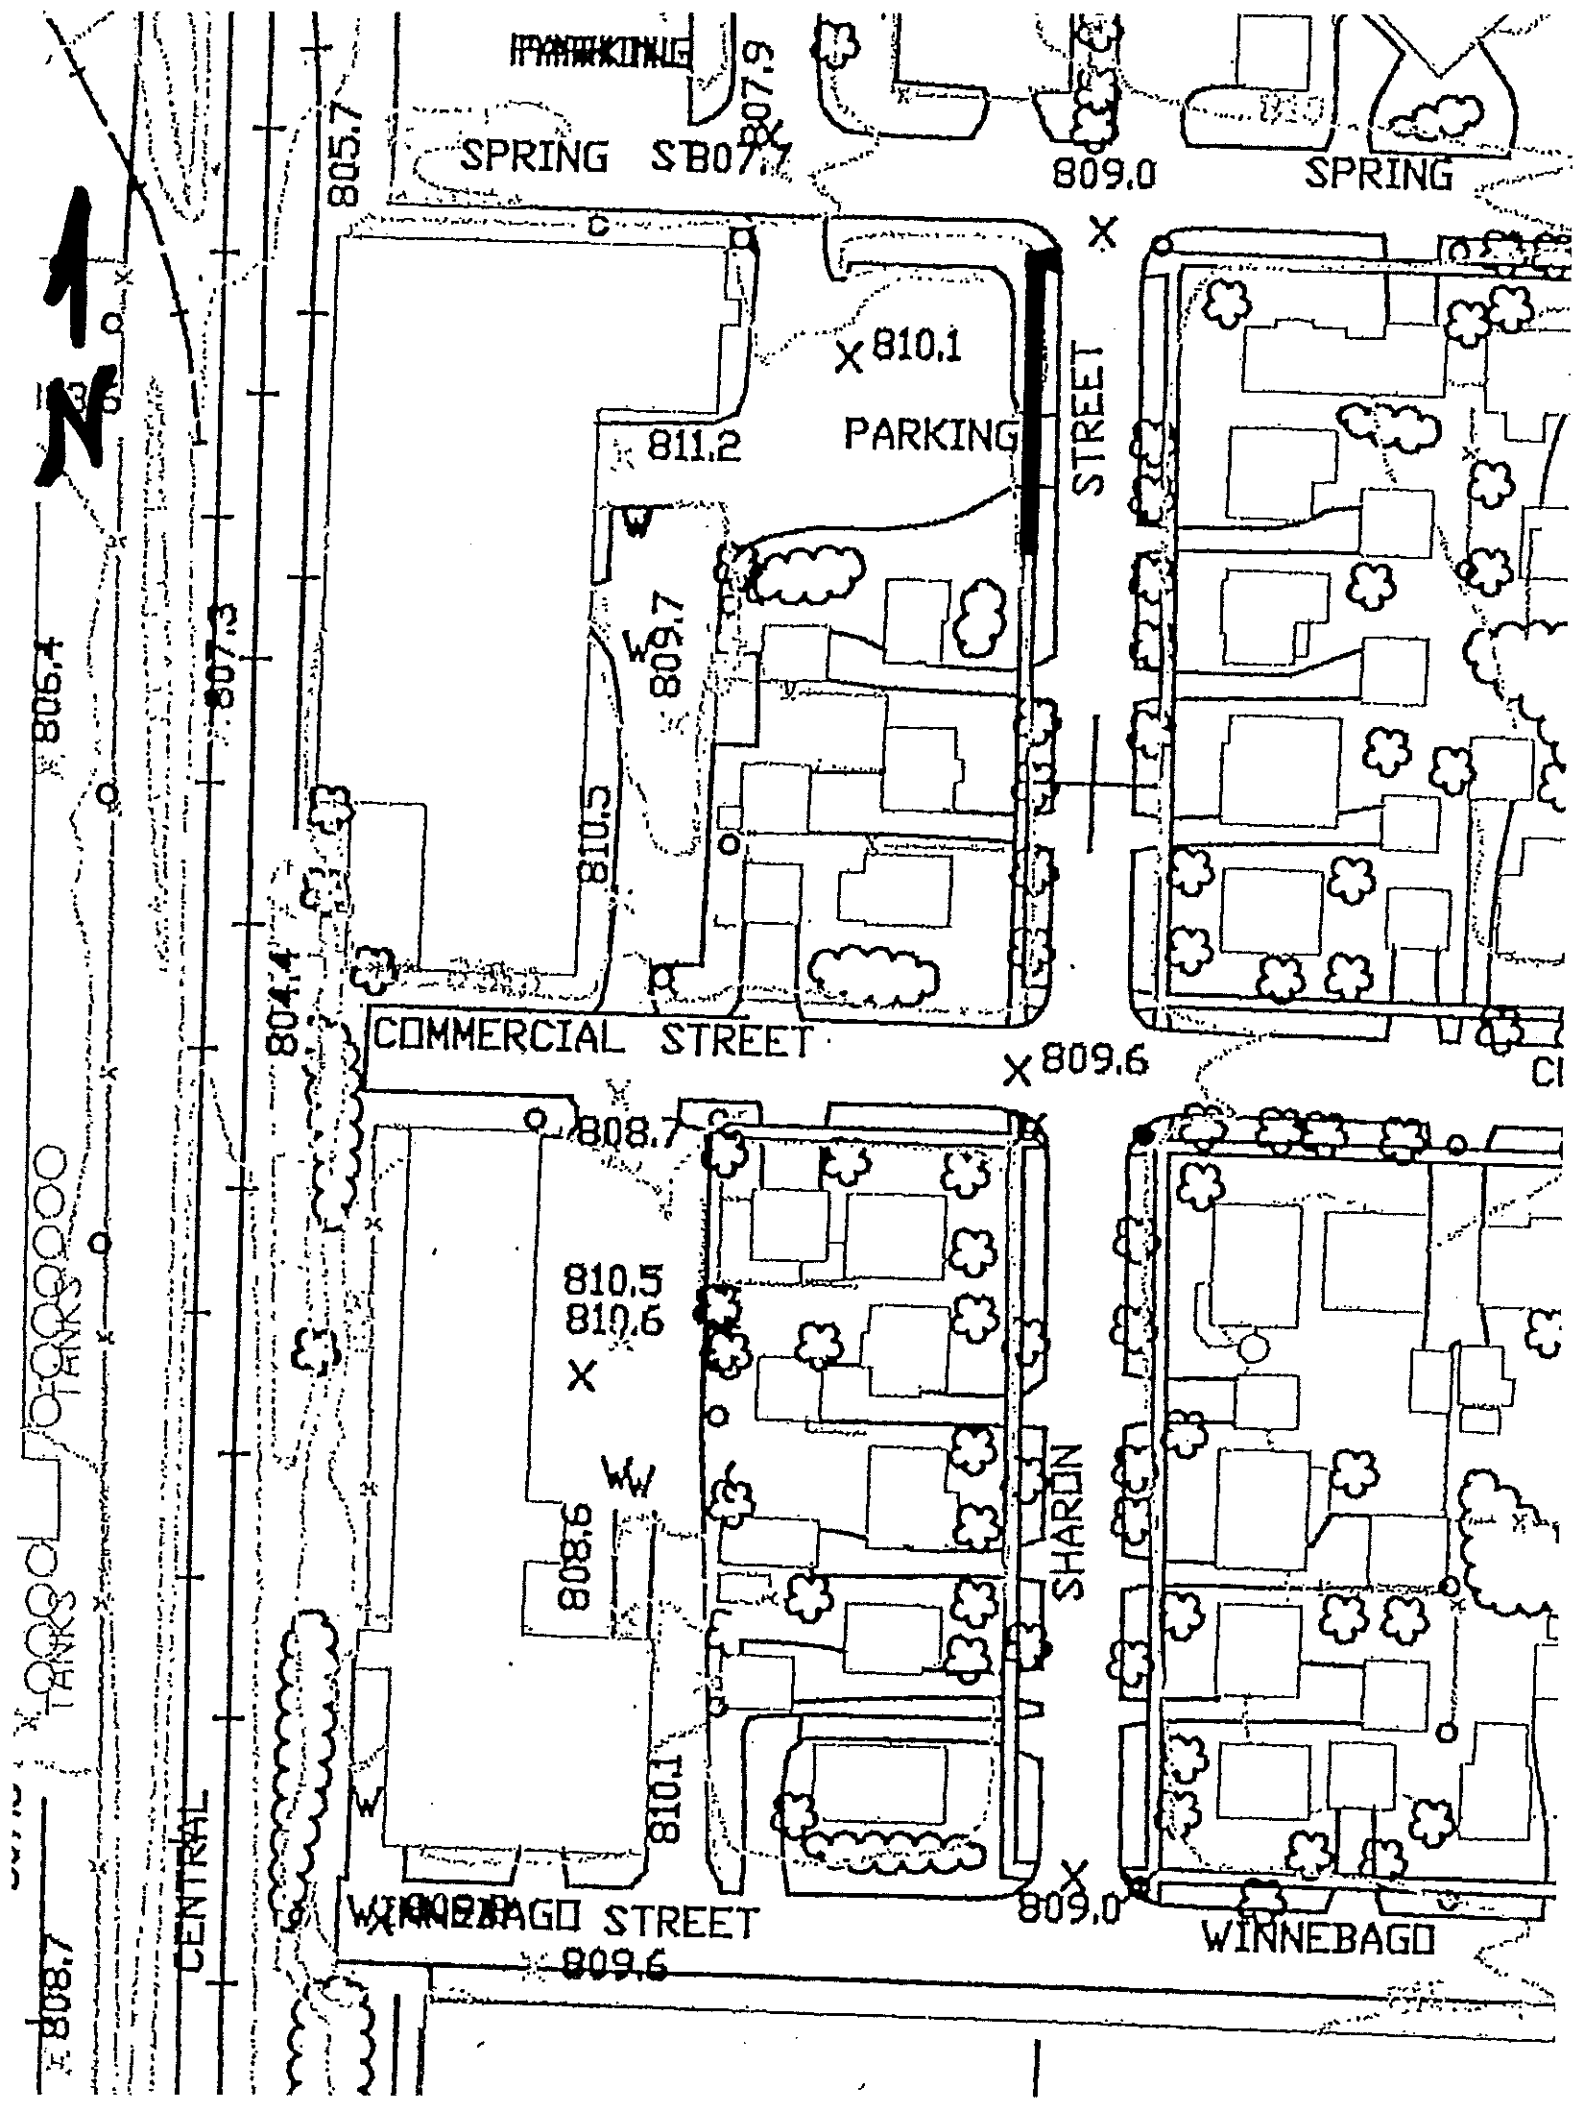

PARKING

SPRING SB07.7

SPRING

X 810.1

PARKING

X 811.2

809.7

810.5

COMMERCIAL STREET

X 809.6

810.5

810.6

X

808.6

810.1

SHARON

WINNEBAGO STREET

809.6

X 809.0

WINNEBAGO

808.7

CENTRAL

806.4

807.3

804.4

805.7


807.9

809.0

TANKS

City of Appleton

brought to you by Appleton GIS

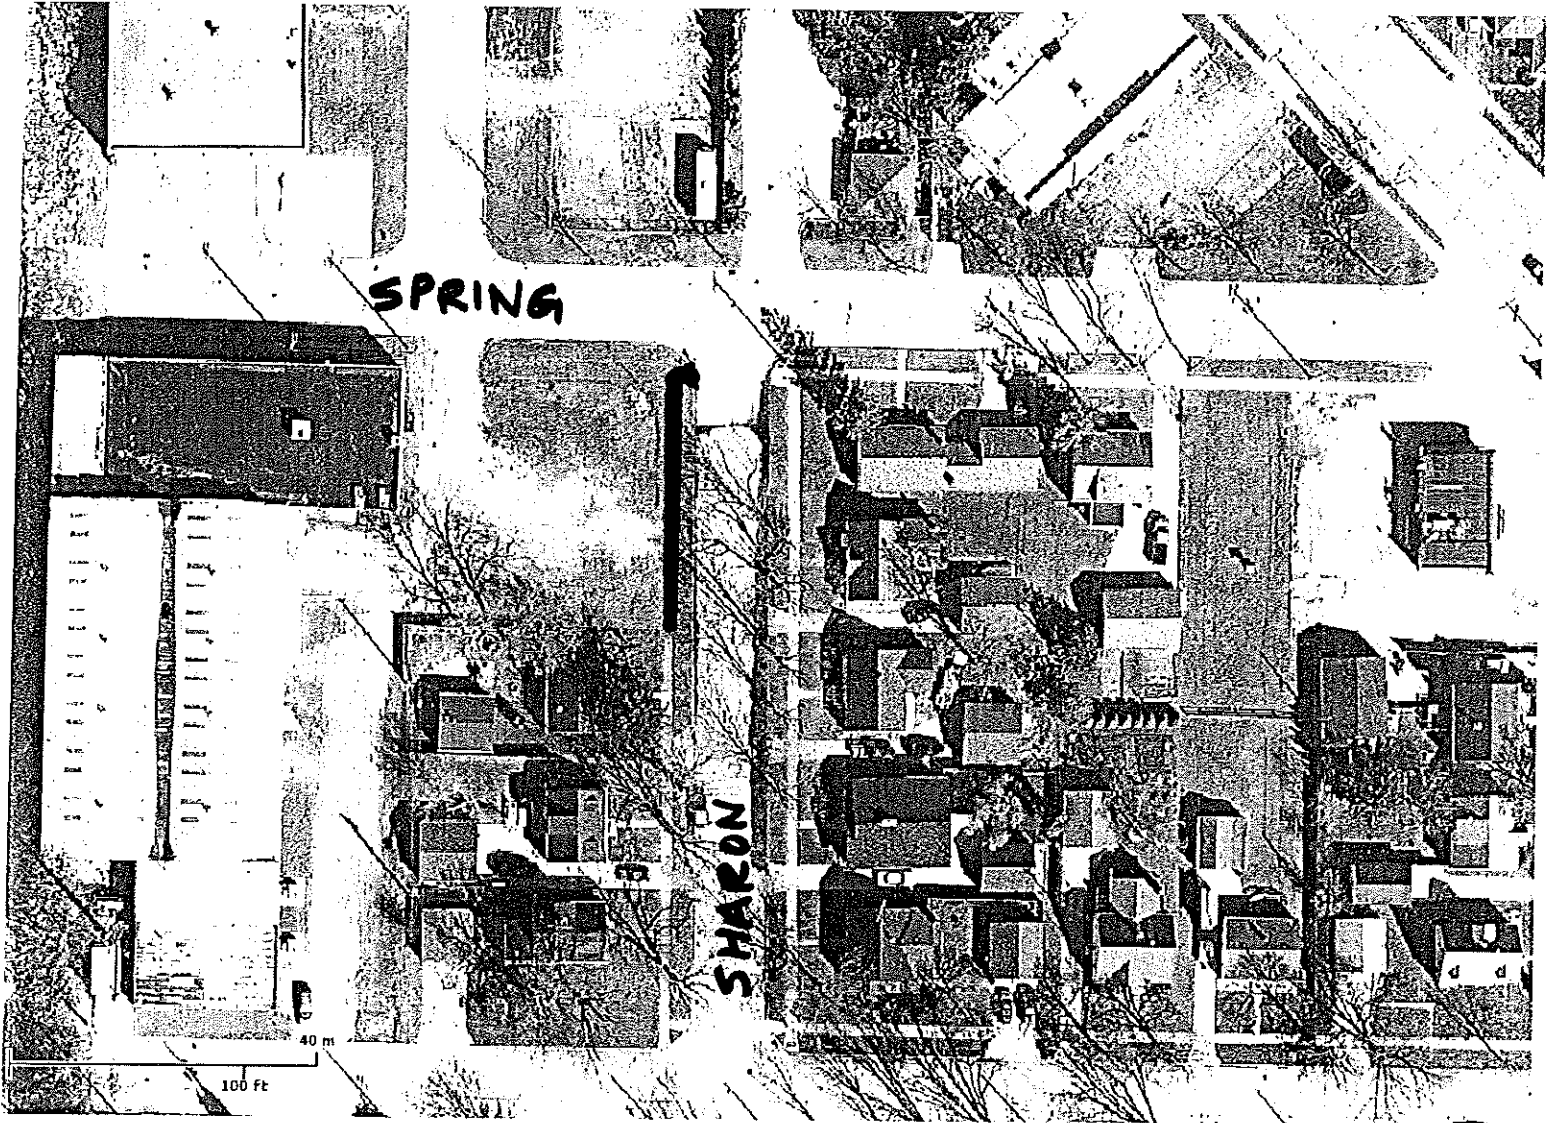

Copyright 2012 Appleton GIS. All rights reserved. Tue Jul 2 2013 09:57:36 AM.