



505 LAWRENCE DR, DE PERE, WI 54115
920.336.8900 GREENBAYSIGNS.COM

CLIENT: PFEFFERLE MANAGEMENT

LOCATION: 100 W. COLLEGE AVE., APPLETON
DRAWN BY: NICOLE P
SALESPERSON: KELLI L
DATE: 05/16/2018
DESIGN #: D12712
PAGE: 1

REVISION LOG:	INTL	DATE	DESCRIPTION
---	---	00/00/0000	DESCRIPTION

FLAGMOUNT

QUANTITY: 2
SIDES: D/F

TENANT CAB

LIGHTING: ILLUMINATED LED (WHITE)
CABINET: FABRICATED ALUM (12")
FACES: .125" ALUM ROUTED & BACKED W/ LEXAN
REVEAL: 1"
FONT: GOTHAM MEDIUM

ID CABINET

CABINET: FABRICATED ALUM (6")
LETTERS: 1.5" HDU BACKLIT WHITE LED MOUNTED OFFSET 1.5"
FONT: GOTHAM MEDIUM

POLES: 4" SQ

MOUNTING: FLAGMOUNT WITH MOUNTING PLATE
FLUSH TO BUILDING

INSTRUCTION: REMOVE EXISTING EMC.
PRODUCE & INSTALL NEW FLAGMOUNTS.

COLORS:

- P-1 MP00425 MILKY TURQUOISE (PER APPROVAL)
- P-2 WHITE
- P-3 STANDARD SILVER METALLIC (MP 41 342SP)
- P-4 MP 00561 LIGNITE (PER APPROVAL)

CUSTOMER SIGNATURE FOR DESIGN APPROVAL:

DATE




A LOCATION VIEW (AFTER)
1 SCALE: 1/32" = 1'



A NIGHT VIEW
3 N.T.S.




A EXISTING VIEW
2 N.T.S.

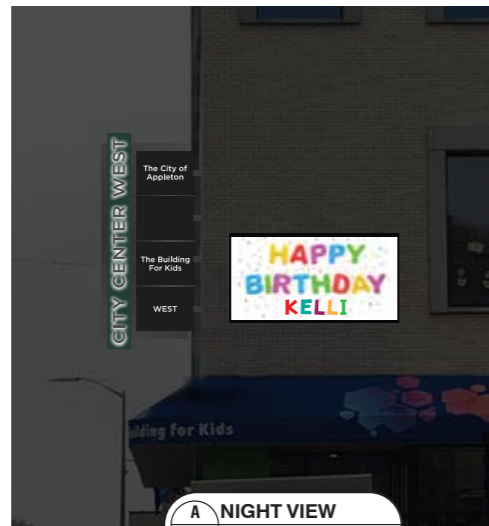


A NIGHT VIEW
3 N.T.S.



A EXISTING VIEW
2 N.T.S.

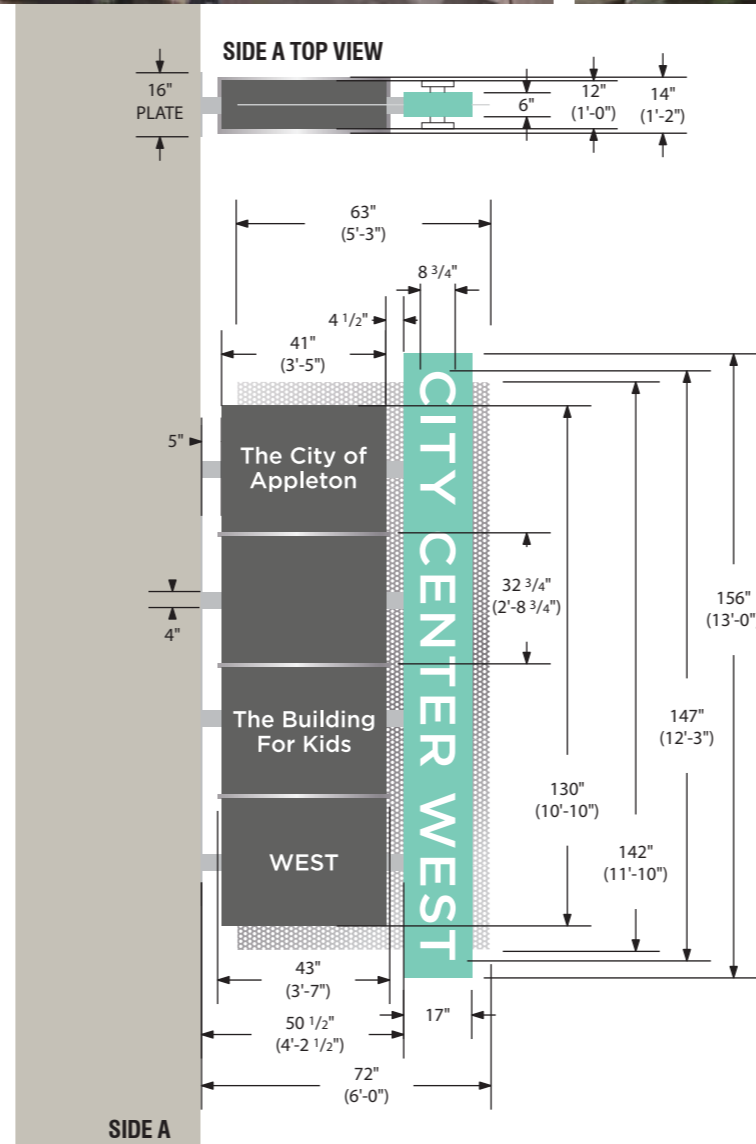

SIDE A

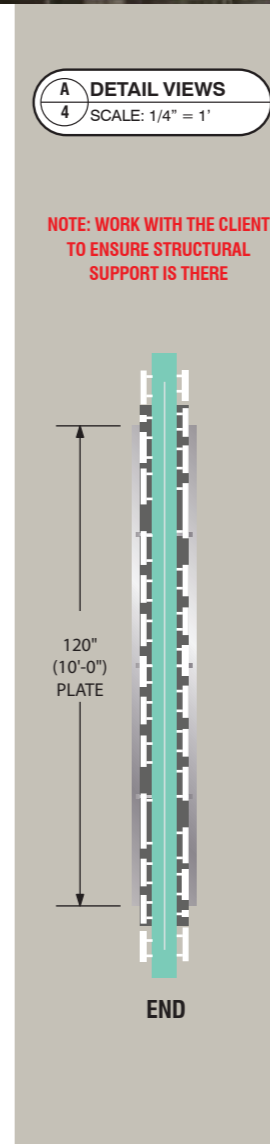


A DETAIL VIEWS
4 SCALE: 1/4" = 1'

NOTE: WORK WITH THE CLIENT TO ENSURE STRUCTURAL SUPPORT IS THERE

END



N.T.S.

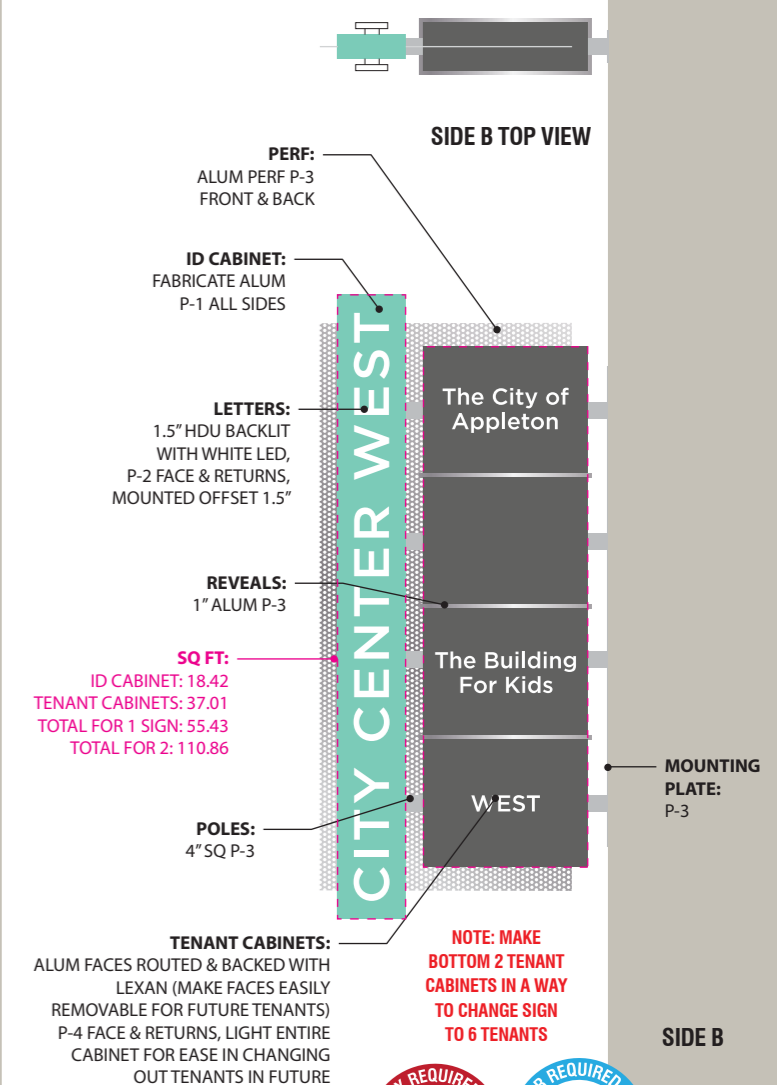

SIDE B

PERF: ALUM PERF P-3 FRONT & BACK

ID CABINET: FABRICATE ALUM P-1 ALL SIDES

LETTERS: 1.5" HDU BACKLIT WITH WHITE LED, P-2 FACE & RETURNS, MOUNTED OFFSET 1.5"

REVEALS: 1" ALUM P-3

SQ FT:
ID CABINET: 18.42
TENANT CABINETS: 37.01
TOTAL FOR 1 SIGN: 55.43
TOTAL FOR 2: 110.86

POLES: 4" SQ P-3

TENANT CABINETS: ALUM FACES ROUTED & BACKED WITH LEXAN (MAKE FACES EASILY REMOVABLE FOR FUTURE TENANTS) P-4 FACE & RETURNS, LIGHT ENTIRE CABINET FOR EASE IN CHANGING OUT TENANTS IN FUTURE

NOTE: MAKE BOTTOM 2 TENANT CABINETS IN A WAY TO CHANGE SIGN TO 6 TENANTS

MOUNTING PLATE: P-3

CONCEPTUAL DRAWING ONLY - NOT FOR FABRICATION PURPOSES (SIZES ARE APROX)

This is an original, unpublished drawing by Creative Sign Co, Inc. It is for your personal use, in conjunction with a project being planned for you by Creative Sign Co, Inc. It is not to be shown to anyone outside of your organization nor is it to be used, reproduced, copied or exhibited in any fashion. Use of this design or the salient elements of this design in any sign done by any other company, without the expressed written permission of Creative Sign Co, Inc., is forbidden by law and carries a civil forfeiture of up to 25% of the purchase price of the sign. Creative Sign will endeavor to closely match colors, including PMS, where specified. We cannot guarantee exact matches due to varying compatibility of surface materials and paints used. All sizes and dimensions are illustrated for clients conception of the project and are not to be understood as being exact size or exact scale.



OKAY COLORS CHOSEN

505 LAWRENCE DR, DE PERE, WI 54115
920.336.8900 GREENBAYSIGNS.COM

CLIENT: PFEFFERLE MANAGEMENT

LOCATION: 100 W. COLLEGE AVE., APPLETON

DRAWN BY: NICOLE P

SALESPERSON: KELLI L

DATE: 05/16/2018

DESIGN #: D12712

PAGE: 2

REVISION LOG:	INTL	DATE	DESCRIPTION
	---	00/00/0000	DESCRIPTION

MESSAGE CENTER

QUANTITY: 1

SIDES: S/F

MESS CENTER: 19MM WATCHFIRE (COLOR)

COMMUNICATIONS: BROADBAND

TEMP PROBE: YES

MOUNTING: FLUSH TO BUILDING

INSTRUCTION: REMOVE EXISTING EMC.
PRODUCE & INSTALL NEW
AS SHOWN.


COLORS:

CUSTOMER SIGNATURE FOR DESIGN APPROVAL:

DATE



A 1 LOCATION VIEW (AFTER)
SCALE: 1/32" = 1'

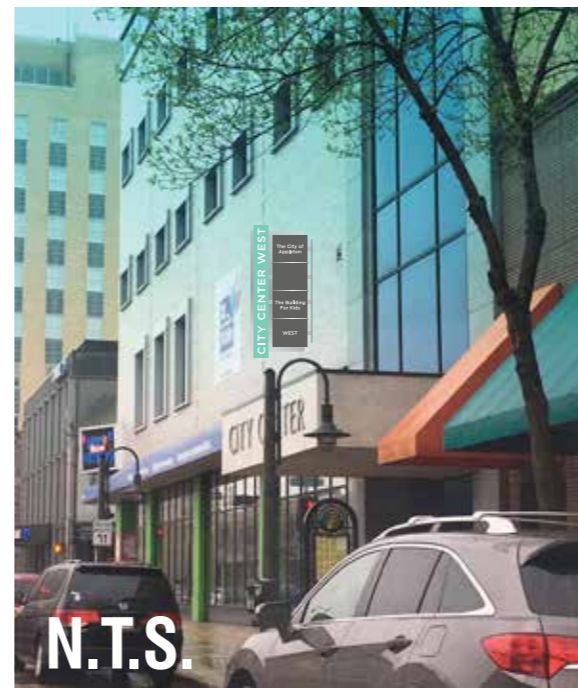

N.T.S.



N.T.S.




REMOVE


A 2 EXISTING VIEW
N.T.S.

A 4 DETAIL VIEWS
SCALE: 1/2" = 1'

SQ FT: 50

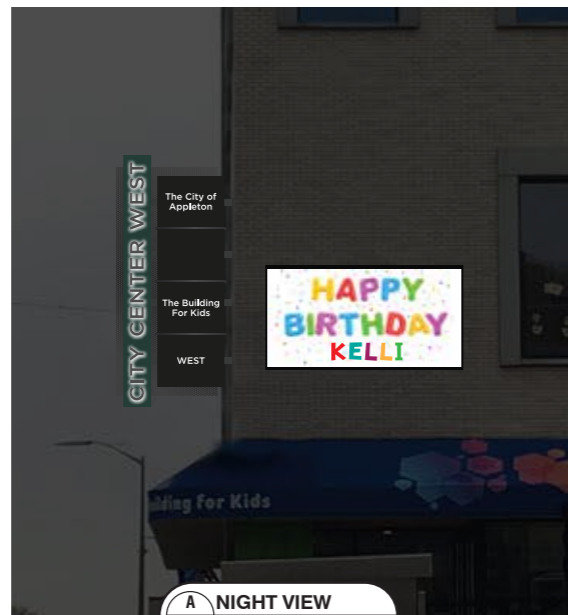

A 3 NIGHT VIEW
N.T.S.

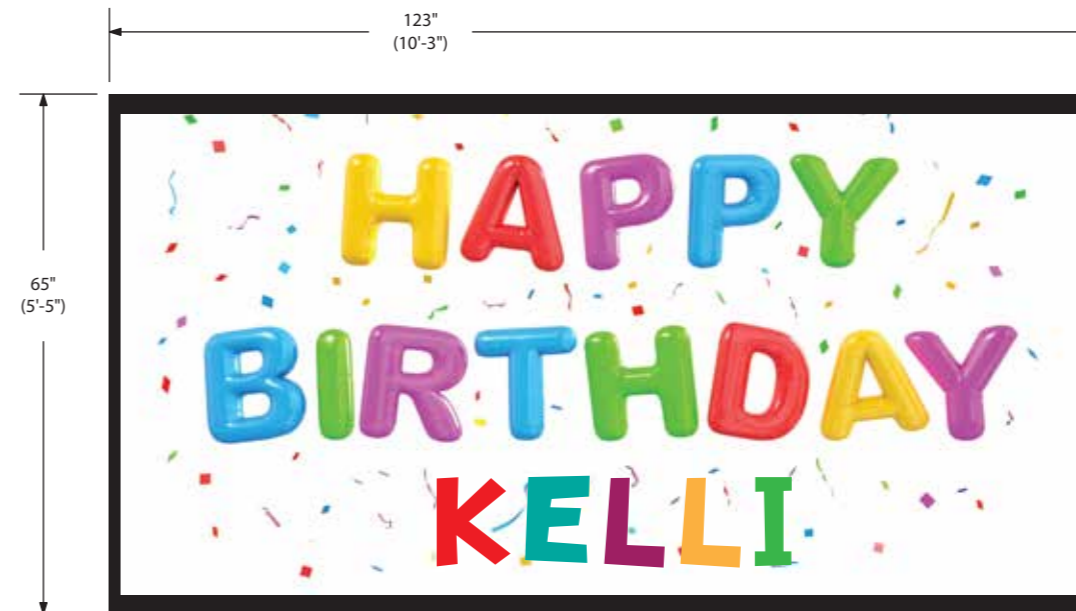

CONCEPTUAL DRAWING ONLY - NOT FOR FABRICATION PURPOSES (SIZES ARE APROX)

This is an original, unpublished drawing by Creative Sign Co, Inc. It is for your personal use, in conjunction with a project being planned for you by Creative Sign Co, Inc. It is not to be shown to anyone outside of your organization nor is it to be used, reproduced, copied or exhibited in any fashion. Use of this design or the salient elements of this design in any sign done by any other company, without the expressed written permission of Creative Sign Co, Inc., is forbidden by law and carries a civil forfeiture of up to 25% of the purchase price of the sign. Creative Sign will endeavor to closely match colors, including PMS, where specified. We cannot guarantee exact matches due to varying compatibility of surface materials and paints used. All sizes and dimensions are illustrated for clients conception of the project and are not to be understood as being exact size or exact scale.



CLIENT: PFEFFERLE MANAGEMENT

LOCATION: 100 W. COLLEGE AVE., APPLETON

DRAWN BY: NICOLE P

SALESPERSON: KELLI L

DATE: 05/16/2018

DESIGN #: D12712

PAGE: 3

REVISION LOG:	INTL	DATE	DESCRIPTION
	---	00/00/0000	DESCRIPTION

SITE MAP

COLORS:

CUSTOMER SIGNATURE FOR DESIGN APPROVAL:

DATE



CONCEPTUAL DRAWING ONLY - NOT FOR FABRICATION PURPOSES (SIZES ARE APROX)

This is an original, unpublished drawing by Creative Sign Co, Inc. It is for your personal use, in conjunction with a project being planned for you by Creative Sign Co, Inc. It is not to be shown to anyone outside of your organization nor is it to be used, reproduced, copied or exhibited in any fashion. Use of this design or the salient elements of this design in any sign done by any other company, without the expressed written permission of Creative Sign Co, Inc., is forbidden by law and carries a civil forfeiture of up to 25% of the purchase price of the sign. Creative Sign will endeavor to closely match colors, including PMS, where specified. We cannot guarantee exact matches due to varying compatibility of surface materials and paints used. All sizes and dimensions are illustrated for clients conception of the project and are not to be understood as being exact size or exact scale.

