

**INITIAL RESOLUTION**

**WHEREAS**, the public interest requires that a portion of Sampson Street, south of East Winnebago Street, that has not previously been vacated, be vacated and discontinued,

**BE IT RESOLVED**, that the Common Council of the City of Appleton, Wisconsin, hereby determines that the public interest requires that a portion of Sampson Street, City of Appleton, Outagamie County, Wisconsin, as hereinafter described, is hereby vacated and discontinued pursuant to §66.1003 of the Wisconsin Statutes.

**LEGAL DESCRIPTION**

*The North 70 feet of Sampson Street, bounded on the North by the South line of Winnebago Street, on the West by Block 79 of the 1st Ward Plat, and on the East by Block 77 of the 1st Ward Plat and also Lot 44 of the Garfield Place Plat, all according to the recorded Assessor's Plat of the City of Appleton, being located in the NW ¼ of Section 25, T.21N., R.17E., City of Appleton, Outagamie County, Wisconsin.*

See also attached Exhibit "A" for illustration.

**COMMON DESCRIPTION:**

Portion of Sampson Street, south of East Winnebago Street that has not previously been vacated

**FURTHER RESOLVED**, that the City Clerk of the City of Appleton be authorized and directed to give notice required by §66.1003 of the Wisconsin Statutes.

**FURTHER RESOLVED**, that according to §66.1005 of the Wisconsin Statutes, upon vacation and discontinuance of said part of Sampson Street, title to the above-described street shall belong to the adjoining property owners and shall acquire an ownership interest in the entire area being vacated as shown on the attached Exhibit Map.



By: \_\_\_\_\_

Date: \_\_\_\_\_

# EXHIBIT "A"

## SAMPSON STREET VACATION

The North 70 feet of Sampson Street, bounded on the North by the South line of Winnebago Street, on the West by Block 79 of the 1st Ward Plat, and on the East by Block 77 of the 1st Ward Plat and also Lot 44 of the Garfield Place Plat, all according to the recorded Assessor's Plat of the City of Appleton, being located in the NW ¼ of Section 25, T.21N., R.17E., City of Appleton, Outagamie County, Wisconsin.

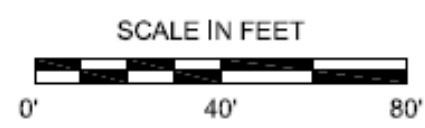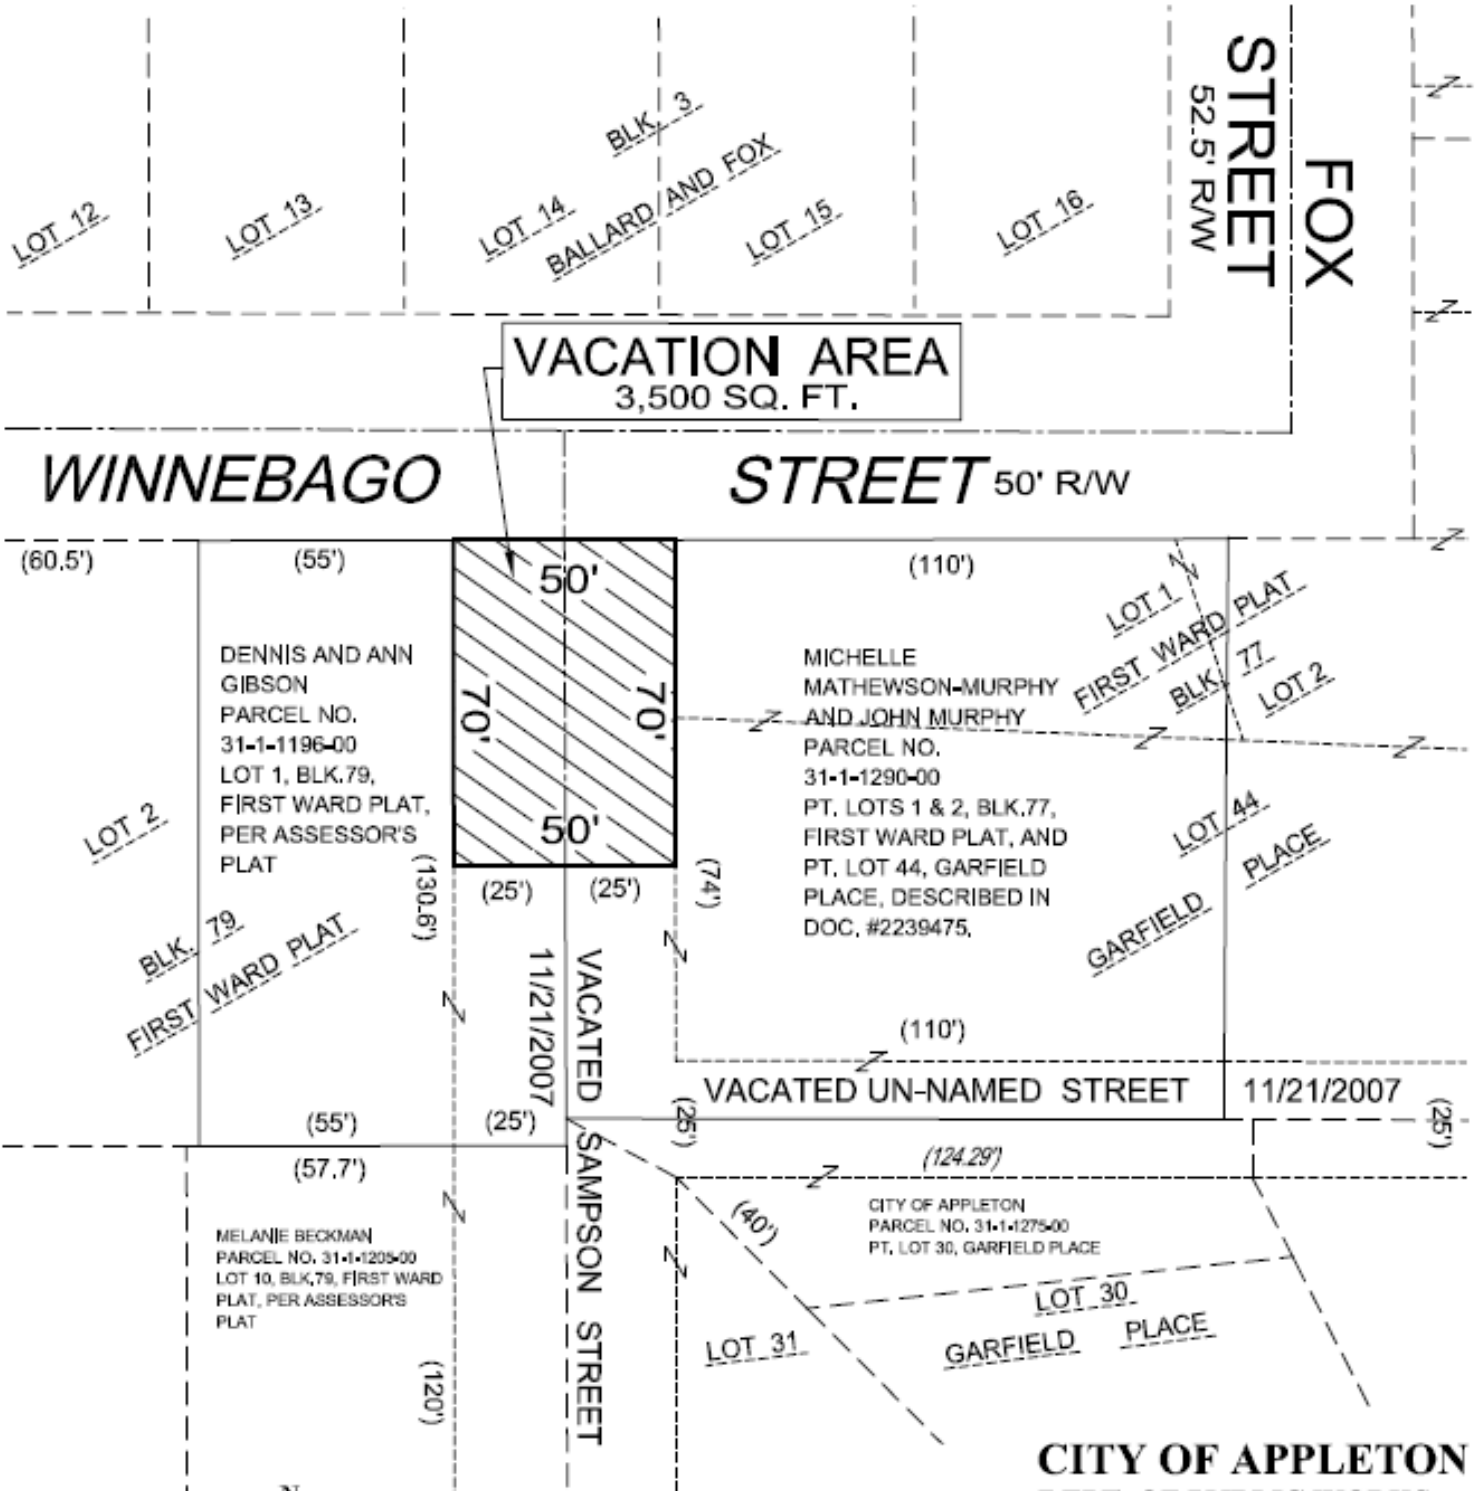

**CITY OF APPLETON**  
DEPT. OF PUBLIC WORKS  
ENGINEERING DIVISION  
100 NORTH APPLETON STREET  
APPLETON, WI 54911  
920-832-6474  
DRAFTED BY: T. KROMM  
Acad/Vacation/2024/Sampson\_0717\_2024