

NOTICE OF PROPOSED STREET VACATION
(Pursuant to § 66.1003, Wisconsin Statutes-2017-2018)

Notice is hereby given that a written resolution has been filed with the Common Council of the City of Appleton for the discontinuance of:

LEGAL DESCRIPTION OF AREA TO BE VACATED:

A strip of land 60 feet in width and 101.6 feet m/l in length, containing 6,096 square feet of land and being further described as:

All that part of Erb Street lying North of the Westerly extension of the North line of Michigan Street, located in the Northwest ¼ of the Northwest ¼ of Section 23, Township 21 North, Range 17 East, City of Appleton, Outagamie County, Wisconsin

See also attached Exhibit "A" for illustration.

COMMON DESCRIPTION: A portion of North Erb Street, north of West Michigan Street

Notice is further given that a hearing of said resolution will be held at a regular meeting of the Common Council to be held at 7:00 p.m. or as soon thereafter as can be heard, on Wednesday, February 5, 2020, in the Council Chambers at the City Hall in said City of Appleton.

By Order of the Common Council.
December 18, 2019

KAMI LYNCH,
CITY CLERK




RUN: Saturday, December 28, 2019
Saturday, January 4, 2020
Saturday, January 11, 2020

Reasonable accommodations for persons with disabilities will be made upon request and if feasible.

EXHIBIT "A"

ERB STREET VACATION

R. Lewis and R. Lewis LLC
 31-6-7704-00
 Lot 2, CSM #1926, Zoned: C-2

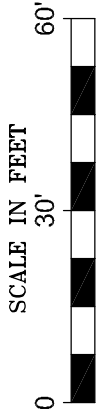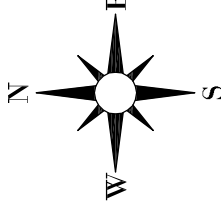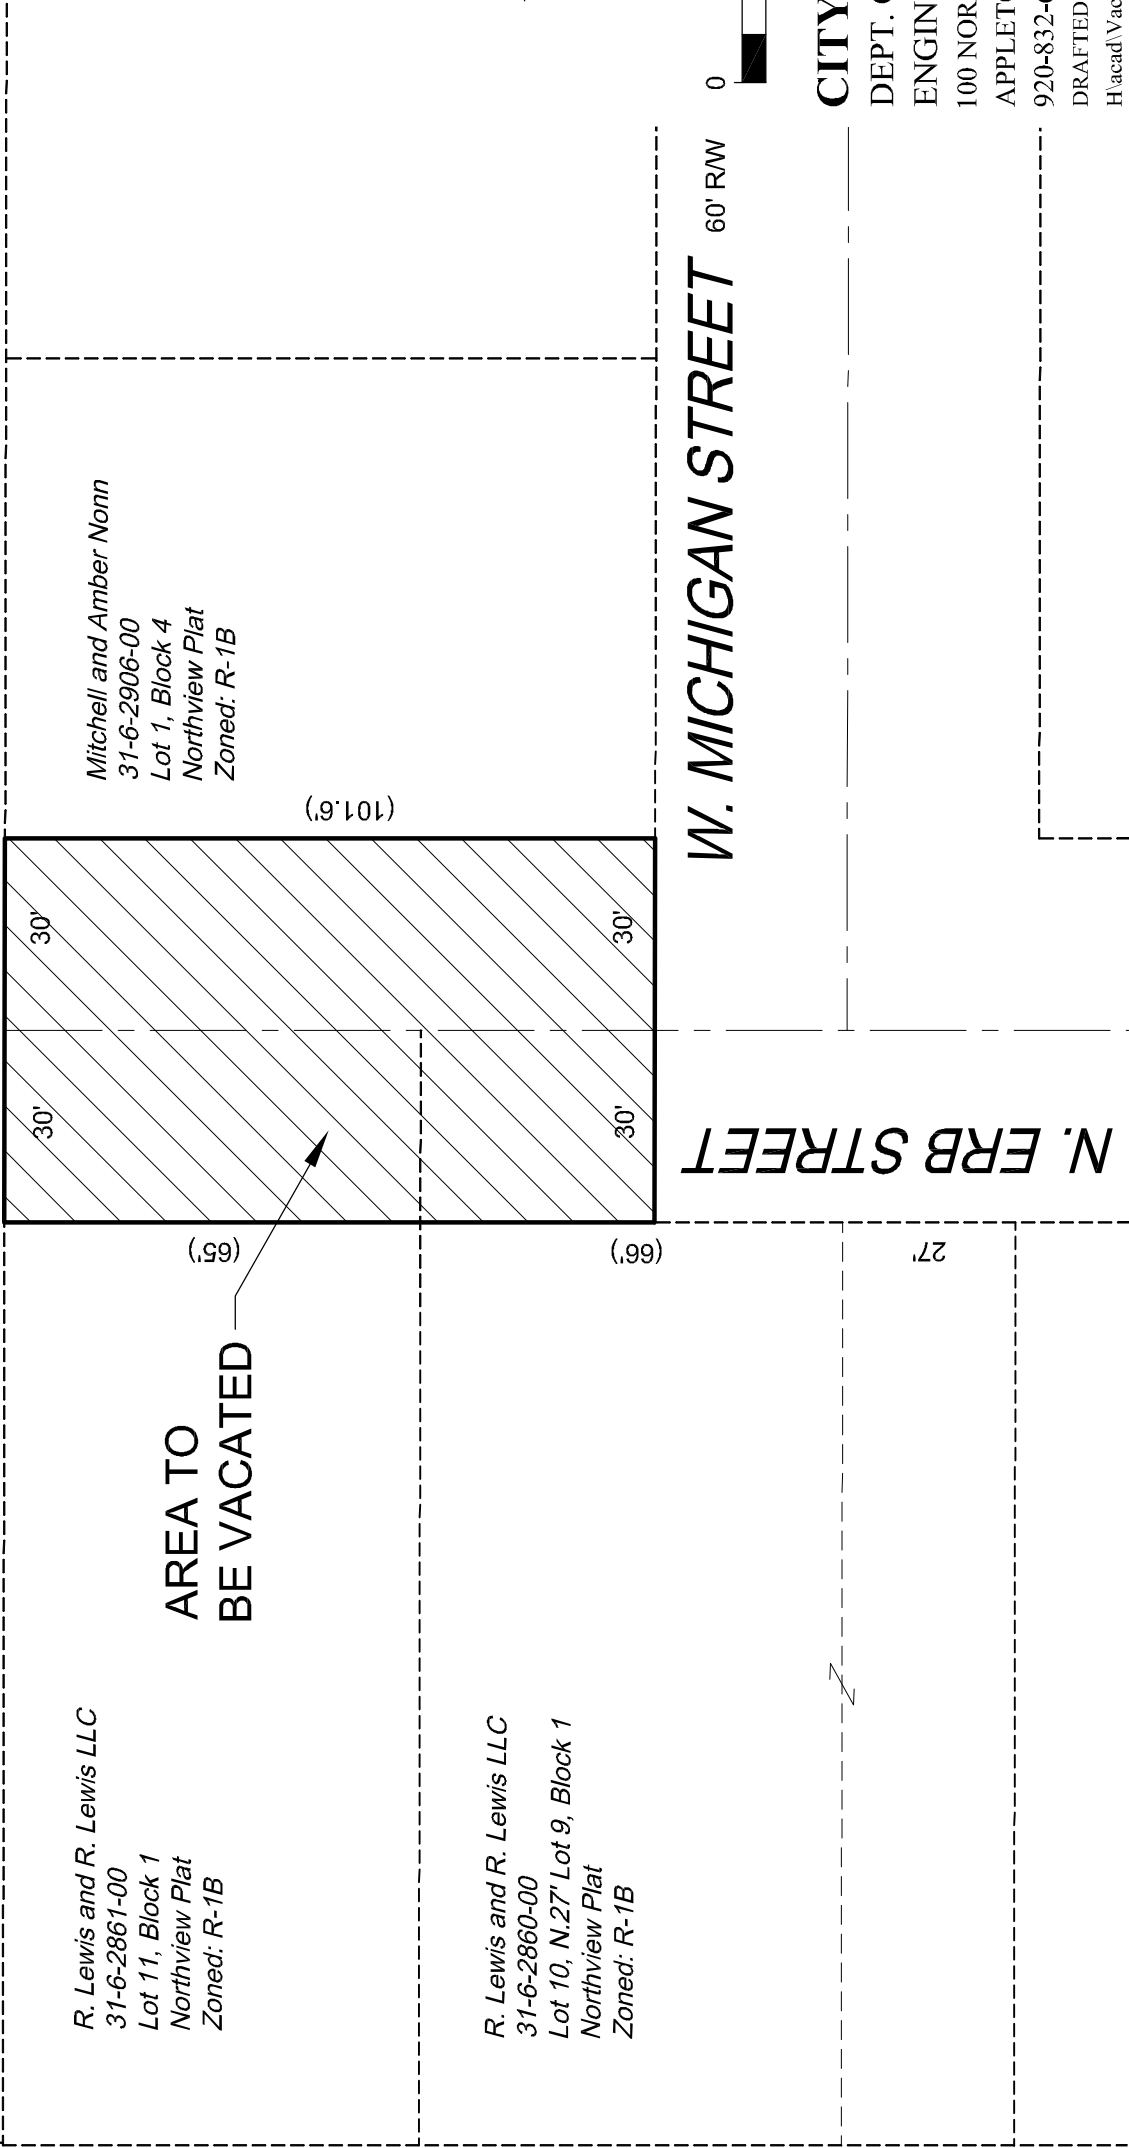

CITY OF APPLETON
 DEPT. OF PUBLIC WORKS
 ENGINEERING DIVISION
 100 NORTH APPLETON STREET
 APPLETON, WI 54911
 920-832-6474
 DRAFTED BY: T. KROMM
 H:\acad\Vac\2019\Erb_Street_1029_2019