




<b>JONES SIGN</b> Your Vision. Accomplished. WWW.JONESIGN.COM	<b>JOB #:</b> 223861-R5 <b>DATE:</b> 7/18/2017 <b>DESIGNER:</b> D Moore <b>SALES REP:</b> S Bertrand <b>PROJ MGR:</b> L Snieg	<table border="1"> <thead> <tr> <th>REV.</th> <th>DATE</th> <th>BY</th> <th>DESCRIPTION</th> </tr> </thead> <tbody> <tr> <td>1</td> <td>08.16.17</td> <td>DM</td> <td>ISSUED LETTERS (RIGHT CORNER) TO 9'</td> </tr> <tr> <td>2</td> <td>08.16.17</td> <td>DM</td> <td>INCREASED SPACE BETWEEN WORDS</td> </tr> <tr> <td>3</td> <td>08.23.17</td> <td>DM</td> <td>REVISED FOX CITIES TYPEFACE TO MATCH EXHIBITION CENTER</td> </tr> <tr> <td>4</td> <td>09.14.17</td> <td>TS</td> <td>UPDATED COLOR RENDERING TO SHOW BLACK CHANNEL LETTERS / NEED APPROVED</td> </tr> <tr> <td>5</td> <td>09.08.08</td> <td>XX</td> <td>XXXXXXXXXX</td> </tr> <tr> <td>6</td> <td>09.08.08</td> <td>XX</td> <td>XXXXXXXXXX</td> </tr> <tr> <td>7</td> <td>09.08.08</td> <td>XX</td> <td>XXXXXXXXXX</td> </tr> <tr> <td>8</td> <td>09.08.08</td> <td>XX</td> <td>XXXXXXXXXX</td> </tr> </tbody> </table>	REV.	DATE	BY	DESCRIPTION	1	08.16.17	DM	ISSUED LETTERS (RIGHT CORNER) TO 9'	2	08.16.17	DM	INCREASED SPACE BETWEEN WORDS	3	08.23.17	DM	REVISED FOX CITIES TYPEFACE TO MATCH EXHIBITION CENTER	4	09.14.17	TS	UPDATED COLOR RENDERING TO SHOW BLACK CHANNEL LETTERS / NEED APPROVED	5	09.08.08	XX	XXXXXXXXXX	6	09.08.08	XX	XXXXXXXXXX	7	09.08.08	XX	XXXXXXXXXX	8	09.08.08	XX	XXXXXXXXXX	<table border="1"> <tr> <td> <b>CLIENT APPROVAL</b>            LANDLORD APPROVAL            CC  </td> <td> <b>DATE</b>            DATE         </td> </tr> </table>	<b>CLIENT APPROVAL</b> LANDLORD APPROVAL CC	<b>DATE</b> DATE		<b>Miron - Fox Cities Ex. Center</b> 355 W Lawrence Drive Appleton, WI 54911 DESIGN PHASE: CONCEPTUAL	<b>SHEET NUMBER</b> 0-0
	REV.	DATE	BY	DESCRIPTION	
1	08.16.17	DM	ISSUED LETTERS (RIGHT CORNER) TO 9'	
2	08.16.17	DM	INCREASED SPACE BETWEEN WORDS	
3	08.23.17	DM	REVISED FOX CITIES TYPEFACE TO MATCH EXHIBITION CENTER	
4	09.14.17	TS	UPDATED COLOR RENDERING TO SHOW BLACK CHANNEL LETTERS / NEED APPROVED	
5	09.08.08	XX	XXXXXXXXXX	
6	09.08.08	XX	XXXXXXXXXX	
7	09.08.08	XX	XXXXXXXXXX	
8	09.08.08	XX	XXXXXXXXXX	
<b>CLIENT APPROVAL</b> LANDLORD APPROVAL CC	<b>DATE</b> DATE	

This is an original, unpublished drawing by Jones Sign Co., Inc. It is for your personal use in conjunction with a project being planned for you by JONES SIGN. It is not to be shown to anyone outside of your organization, nor is it to be used, reproduced, copied, or otherwise distributed in any form, without the written consent of Jones Sign Co., Inc. It is forbidden by law and carries a civil forfeiture of up to 25% of the purchase price of the sign. JONES SIGN will endeavor to closely match colors, including PMS, where specified. We cannot guarantee exact matches due to varying compatibility of surface materials and paints used. All sizes and dimensions are illustrated for client conception of project and are not to be understood as being exact size or exact scale.

# EL.2 CLOSE-UP ELEVATION VIEW

GENERAL NOTE:  
ALL DIMENSIONS & METAL PANEL LOCATIONS TO BE V.I.F.

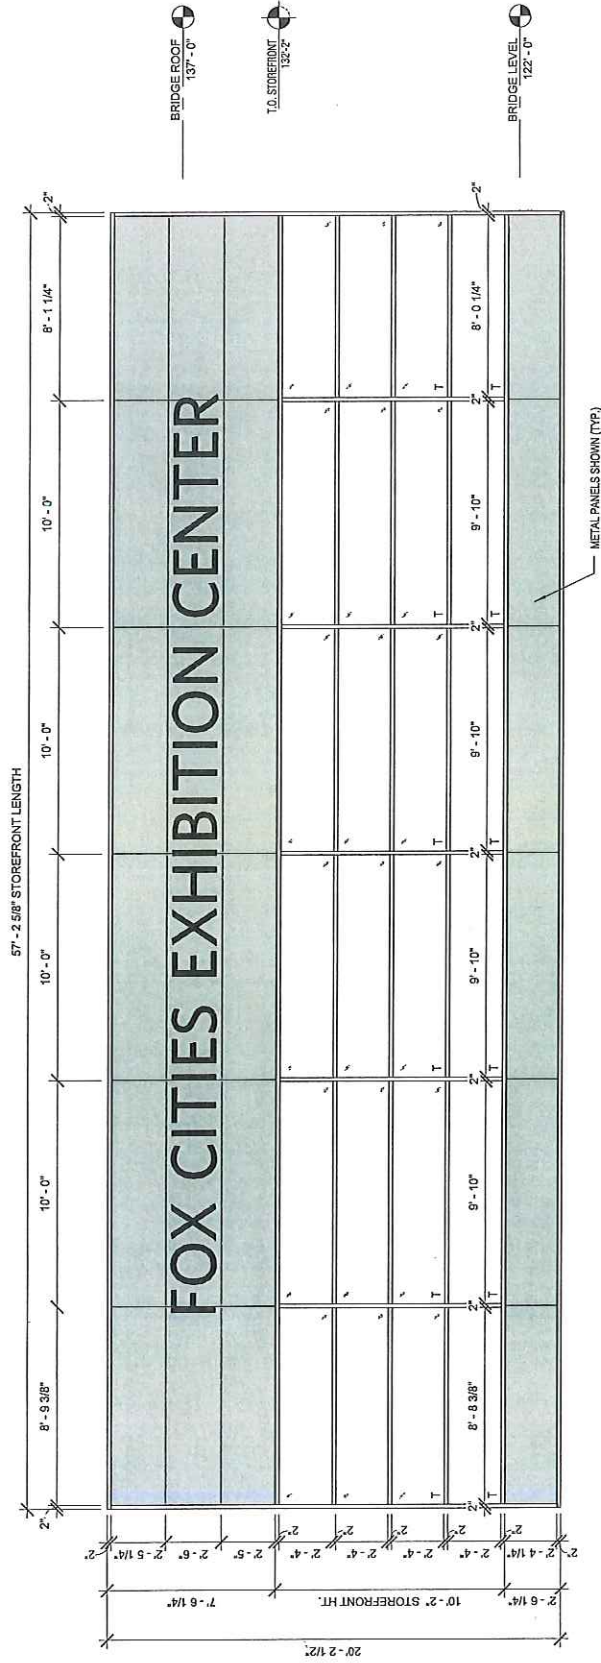

**J** Type J - Storefront Bridge  
3/16" = 1'-0"

<b>JONES SIGN</b> Your Vision. Accomplished. WWW.JONESSIGN.COM	JOB #: 223361-R5 DATE: 7/18/2017 DESIGNER: D Meare SALES REP: S Baird PROJ MGR: L Snyder	REVISIONS: <table border="1"> <thead> <tr> <th>REV.</th> <th>DATE</th> <th>BY</th> <th>DESCRIPTION</th> </tr> </thead> <tbody> <tr> <td>1</td> <td>08.16.17</td> <td>DM</td> <td>ISSUED FOR PERMITTING 10'-2" HIGHER LETTER HEIGHTS TO 2"</td> </tr> <tr> <td>2</td> <td>08.16.17</td> <td>DM</td> <td>ISSUED FOR PERMITTING 10'-2" HIGHER LETTER HEIGHTS TO 2"</td> </tr> <tr> <td>3</td> <td>08.16.17</td> <td>DM</td> <td>REVISED FOR OTHER REFERENCE TO EXHIBITION CENTER</td> </tr> <tr> <td>4</td> <td>08.14.17</td> <td>TS</td> <td>UPDATED COLOR SCHEDULE TO SHOW BLACK CHANNEL LETTERS/ASSED ASSURED REFERENCING TO SHOW OPPOSITE SIDE.</td> </tr> <tr> <td>5</td> <td>08.08.18</td> <td>XX</td> <td>XXX</td> </tr> <tr> <td>6</td> <td>08.08.18</td> <td>XX</td> <td>XXX</td> </tr> <tr> <td>7</td> <td>08.08.18</td> <td>XX</td> <td>XXX</td> </tr> </tbody> </table>	REV.	DATE	BY	DESCRIPTION	1	08.16.17	DM	ISSUED FOR PERMITTING 10'-2" HIGHER LETTER HEIGHTS TO 2"	2	08.16.17	DM	ISSUED FOR PERMITTING 10'-2" HIGHER LETTER HEIGHTS TO 2"	3	08.16.17	DM	REVISED FOR OTHER REFERENCE TO EXHIBITION CENTER	4	08.14.17	TS	UPDATED COLOR SCHEDULE TO SHOW BLACK CHANNEL LETTERS/ASSED ASSURED REFERENCING TO SHOW OPPOSITE SIDE.	5	08.08.18	XX	XXX	6	08.08.18	XX	XXX	7	08.08.18	XX	XXX	CLIENT APPROVAL LANDLORD APPROVAL DATE DATE QC APPROVED DATE	Miron - Fox Cities Ex. Center 365 W Lawrence Drive Appleton, WI 54911 DESIGN PHASE: CONCEPTUAL	SHEET NUMBER 11
	REV.	DATE	BY	DESCRIPTION																																	
1	08.16.17	DM	ISSUED FOR PERMITTING 10'-2" HIGHER LETTER HEIGHTS TO 2"																																		
2	08.16.17	DM	ISSUED FOR PERMITTING 10'-2" HIGHER LETTER HEIGHTS TO 2"																																		
3	08.16.17	DM	REVISED FOR OTHER REFERENCE TO EXHIBITION CENTER																																		
4	08.14.17	TS	UPDATED COLOR SCHEDULE TO SHOW BLACK CHANNEL LETTERS/ASSED ASSURED REFERENCING TO SHOW OPPOSITE SIDE.																																		
5	08.08.18	XX	XXX																																		
6	08.08.18	XX	XXX																																		
7	08.08.18	XX	XXX																																		
		This is an original, unpublished drawing by Jones Sign Co., Inc. It is for your personal use in conjunction with a project being planned for you by JONES SIGN. It is not to be shown to anyone outside of your organization, nor is it to be used, reproduced, copied or published in any fashion. Use of this design or the element elements of this design in any other capacity, without the express written permission of JONES SIGN, is forbidden by law and carries a civil forfeiture of up to 25% of the purchase price of the sign. JONES SIGN will endeavor to closely match colors, including PMS, where specified. We cannot guarantee exact matches due to varying compatibility of surface materials and panel use. All sizes and dimensions are illustrated for clients' conceptual purposes and are not to be understood as being exact size or exact scale.																																			