



Hotel

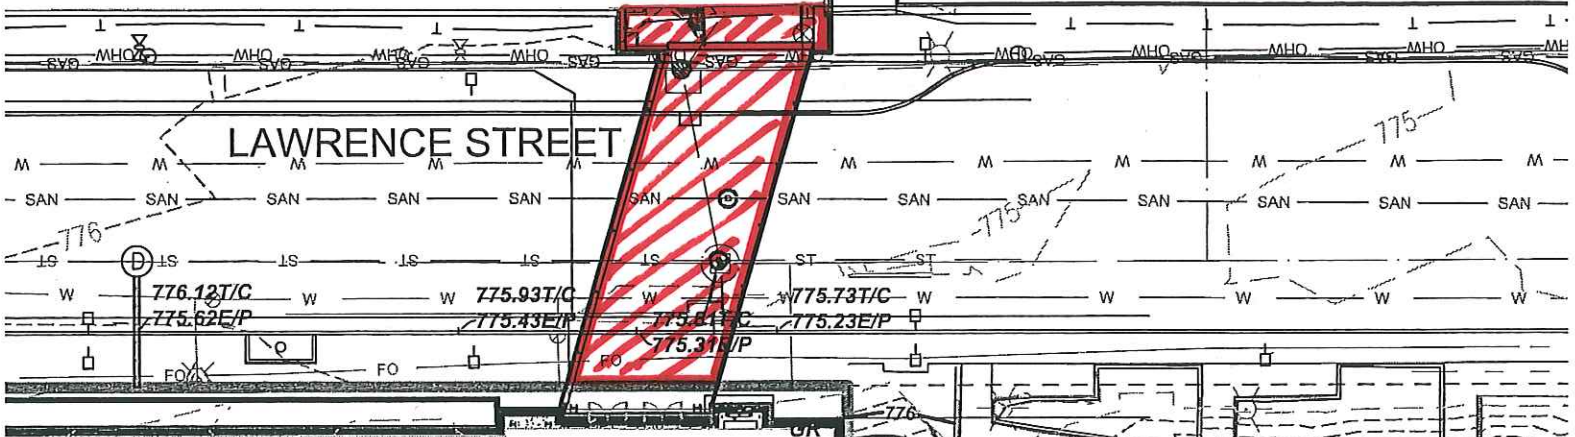

LAWRENCE STREET

**PROPOSED
BUILDING**
FFE=780.00
LOWER LEVEL = 745.00

FCEC

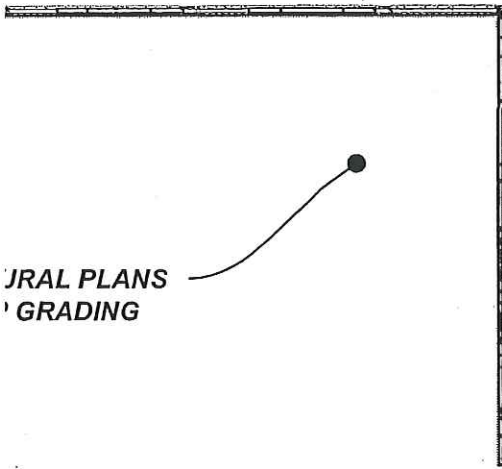

JURAL PLANS
GRADING


GR 776.00

GR 745.00

GR 745.00

DOOR 745.00

DOOR

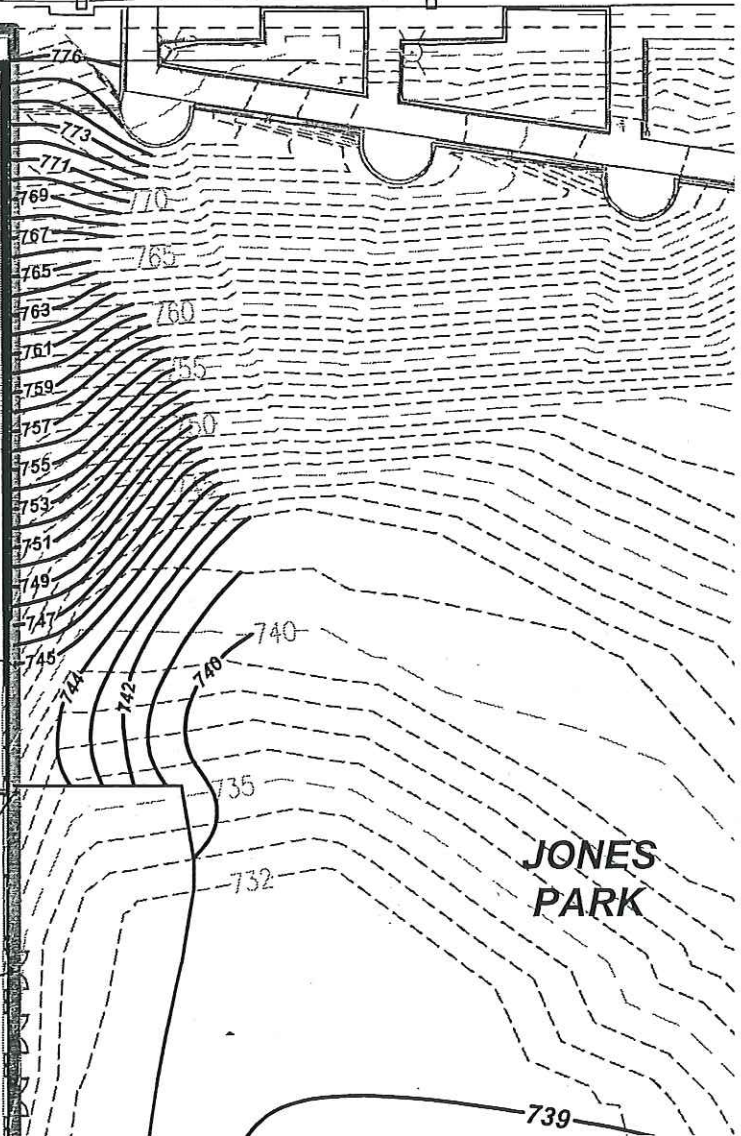

JONES
PARK

**PROPOSED
ROOFTOP COURTYARD**