
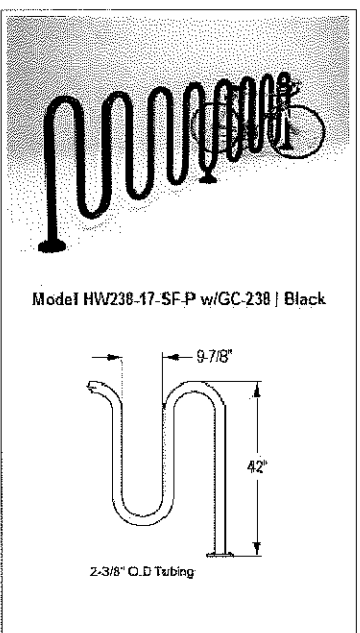
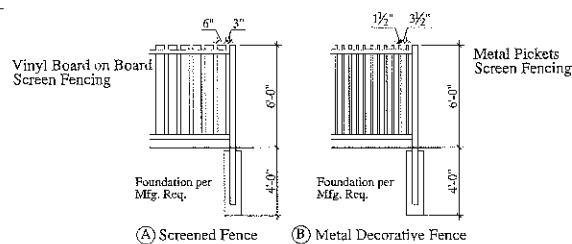
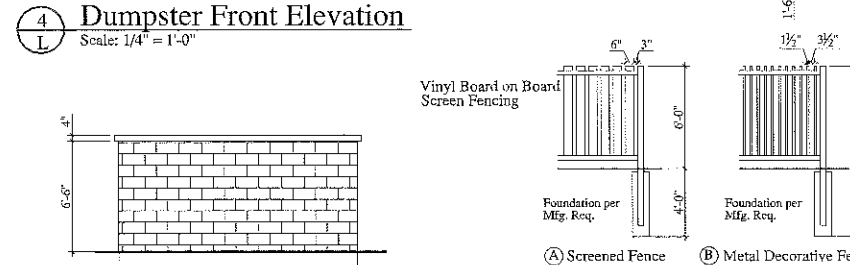
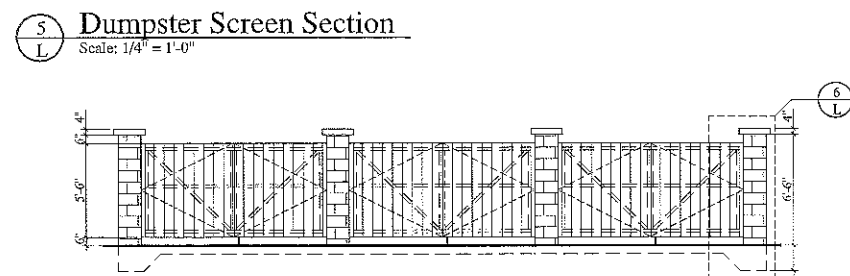
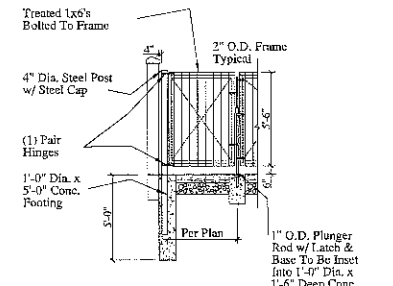
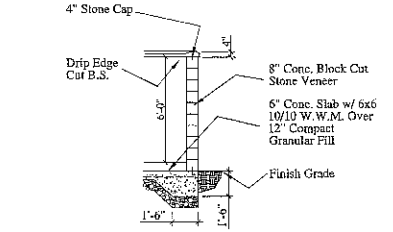


Exhibit C – Union Square Development Plan

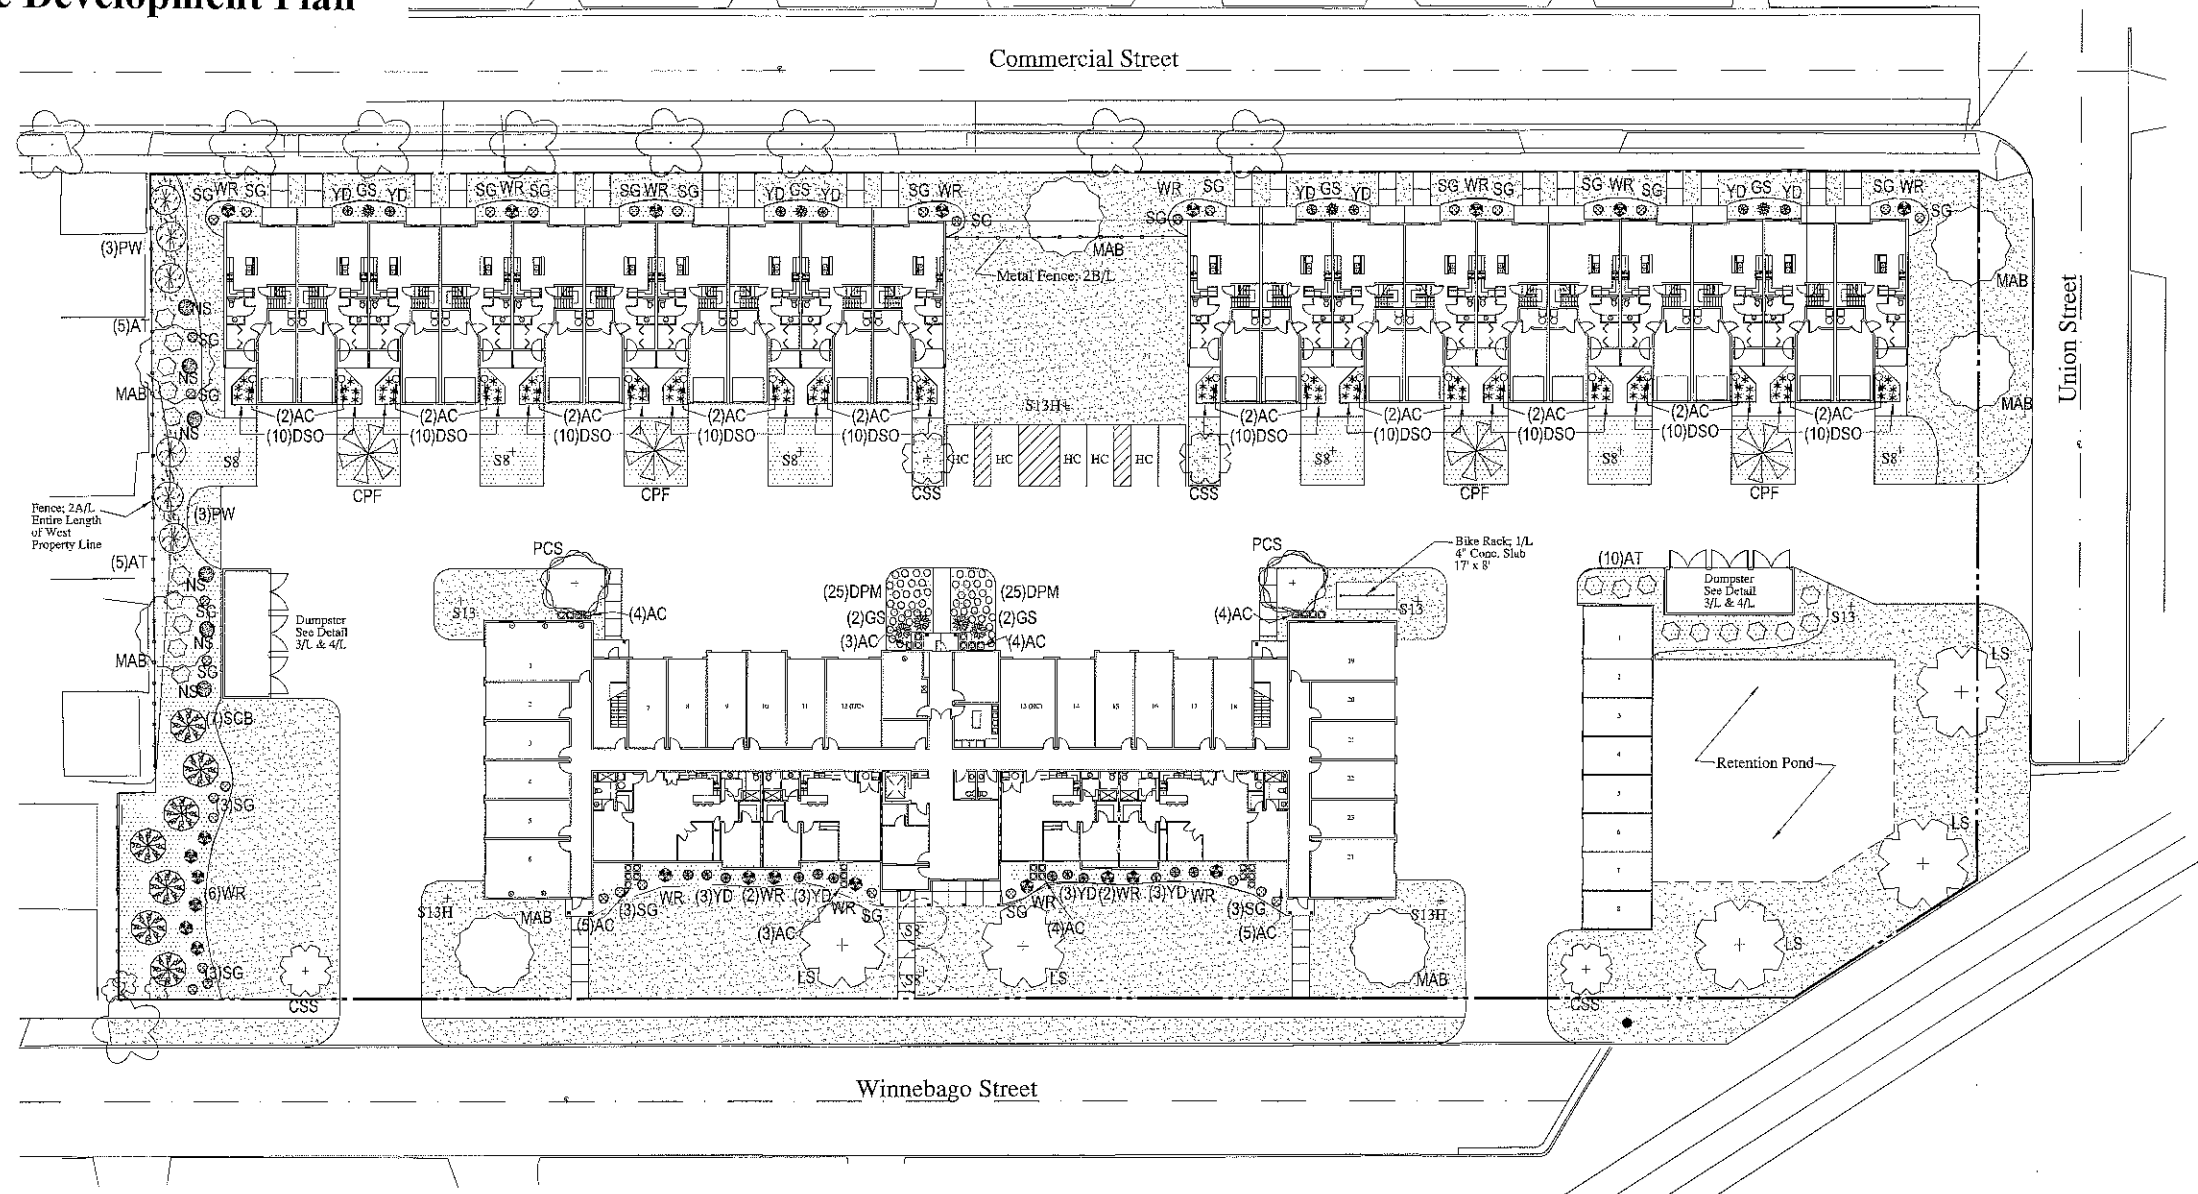

Legend

Common Name	Qty	Size	Botanical Name	Mature Size
Flower, Perennial				
Daylily, Pardon Me	DPM 50	1 Gal	Hemerocallis 'Pardon Me'	1.5'x1.5'
Daylily, Stella de Oro	DSO 100	1 Gal	Hemerocallis 'Stella de Oro'	1'x1'
Shrub, Deciduous				
Goldmound Spirea	GS 4	18-24"	Spiraea japonica 'Goldmound'	3'x4'
Ninebark, Summerwine	NS 6	18-24"	Physocarpus opulifolius 'Seward'	5'x5'
Spiraea, Goldflame	SG 34	18-24"	Spiraea japonica 'Goldflame'	4'x4'
Weigela, Wine and Roses	WR 22	18-24"	Weigela florida 'Alexandra'	5'x6'
Shrub, Evergreen Conifer				
Yew, Densiformis	YD 20	18-24"	Taxus x media 'densiformis'	4'x6'
Tree, Deciduous				
Crabapple, Prairie Fire	CPF 4	2"	Malus 'Prairiefire'	20'x20'
Crabapple, Spring Snow	CSS 4	2"	Malus 'Spring Snow'	25'x20'
Locust, Shademaster	LS 5	2"	Gleditsia triacanthos 'Shademaster'	50'x40'
Maple, Autumn Blaze	MAB 7	2"	Acer x freemanii 'Jeffersred'	55'x40'
Pear, Cleveland Select	PCS 2	2"	Pyrus calleryana 'Cleveland Select'	40'x20'
Tree, Evergreen				
Arborvitae, Techny	AT 20	4"	Thuja occidentalis 'Techny'	15'x8'
Spruce, Colorado Blue	SCB 7	5"	Picea pungens	60'x15'
Pine, White	PW 6	5"	Pinus strobus	60'x30'

Landscape Plan
Scale: 1" = 20'-0"

0 10 20 40 80 Feet

North

Designates weed barrier with washed bag stone for decorative stone.
Designates Grass

Landscape Notes:
Edging installed to be commercial grade plastic edging.
Weed Barrier to be installed in all plant beds.
Decorative Washed Bag Stone to be used in all plant beds.
Bridestone Fine Grass seed to be used for lawn areas or a similar mix of seed containing 50% mix of Kentucky blue grass, 25% perennial ryegrass, and 25% creeping red fescue.


Note:
See Civil Plans for Utility Locations.

A/C Condensing Units	AC	52	2'x2'
----------------------	----	----	-------

08.20.2014
City Permit

TOM W. MEIKLEJOHN, III AIA
ARCHITECT
79 East Division Street
Fond du Lac, Wisconsin
p (920) 923-3163

COMMONWEALTH
CONSTRUCTION CORPORATION
54 E. FIRST STREET, FOND DU LAC, WI 54935
(920) 922-8170 FAX: (920) 922-8171

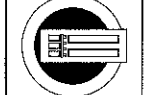

New Building For:
Union Square Apartments
414 East Winnebago Street
Appleton, WI

2014.39

Landscape