




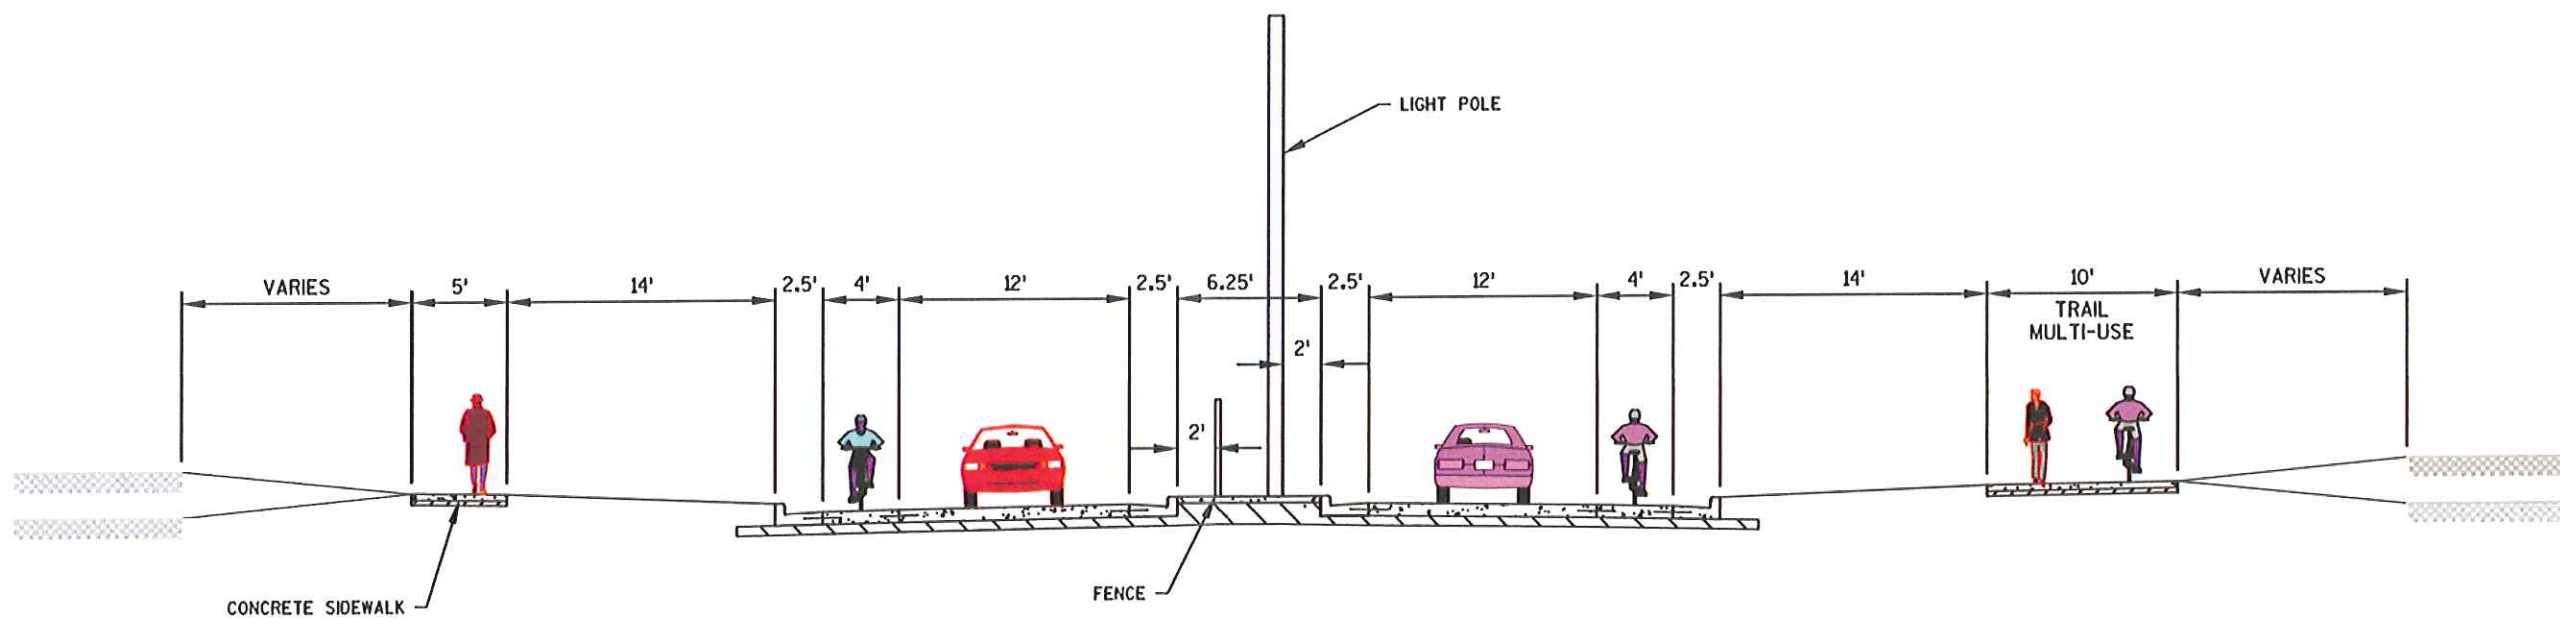

PROPOSED TYPICAL SECTION

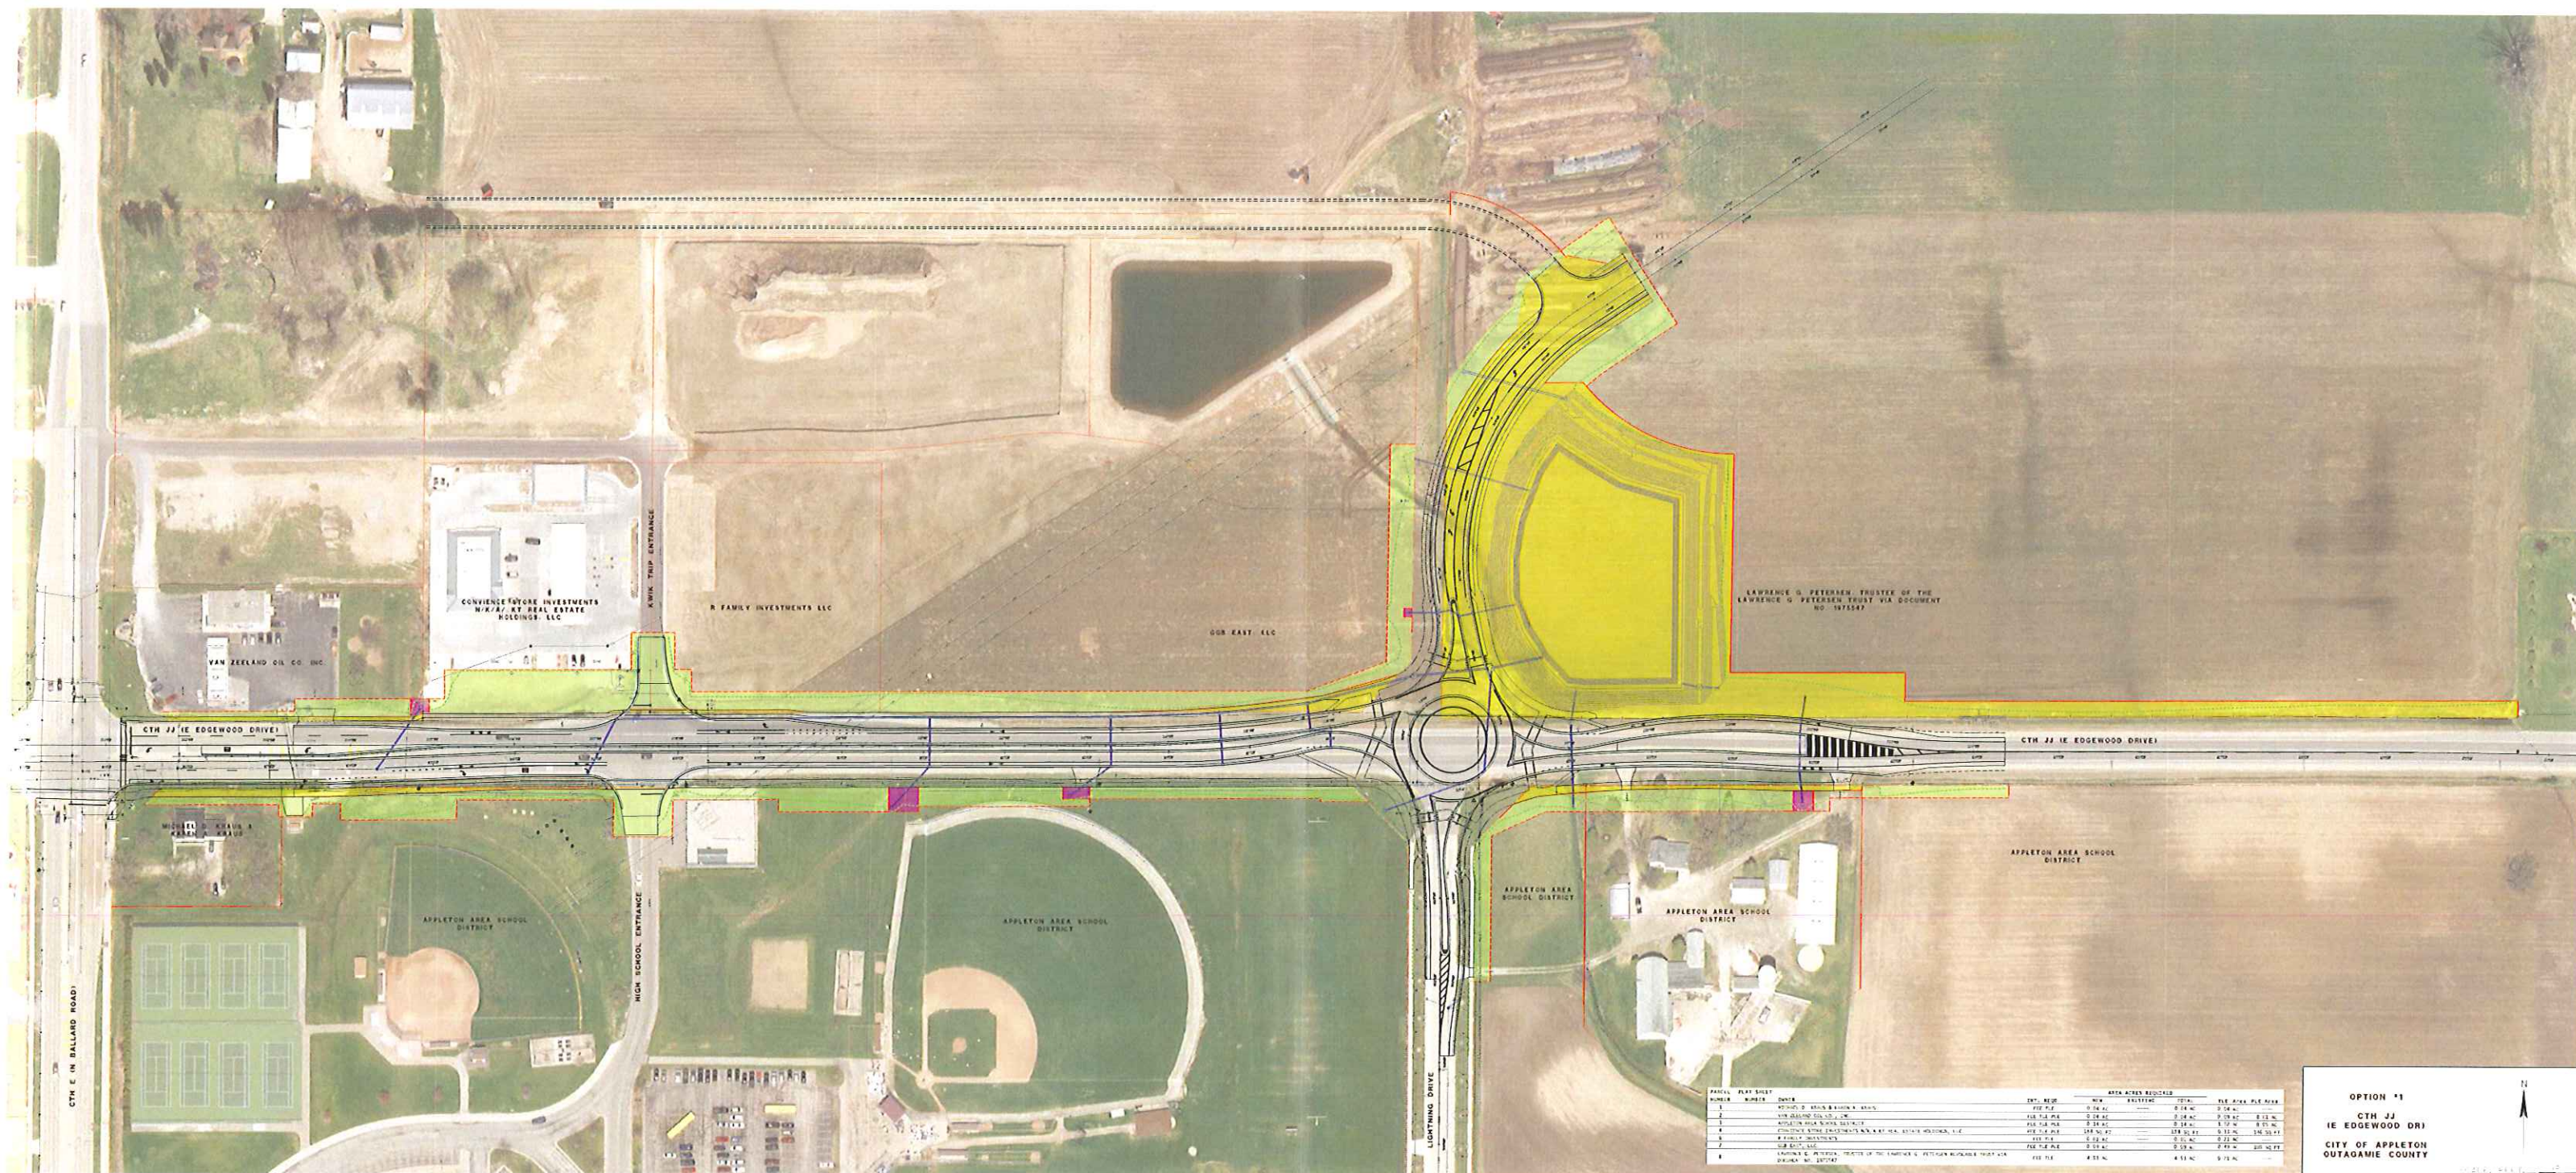


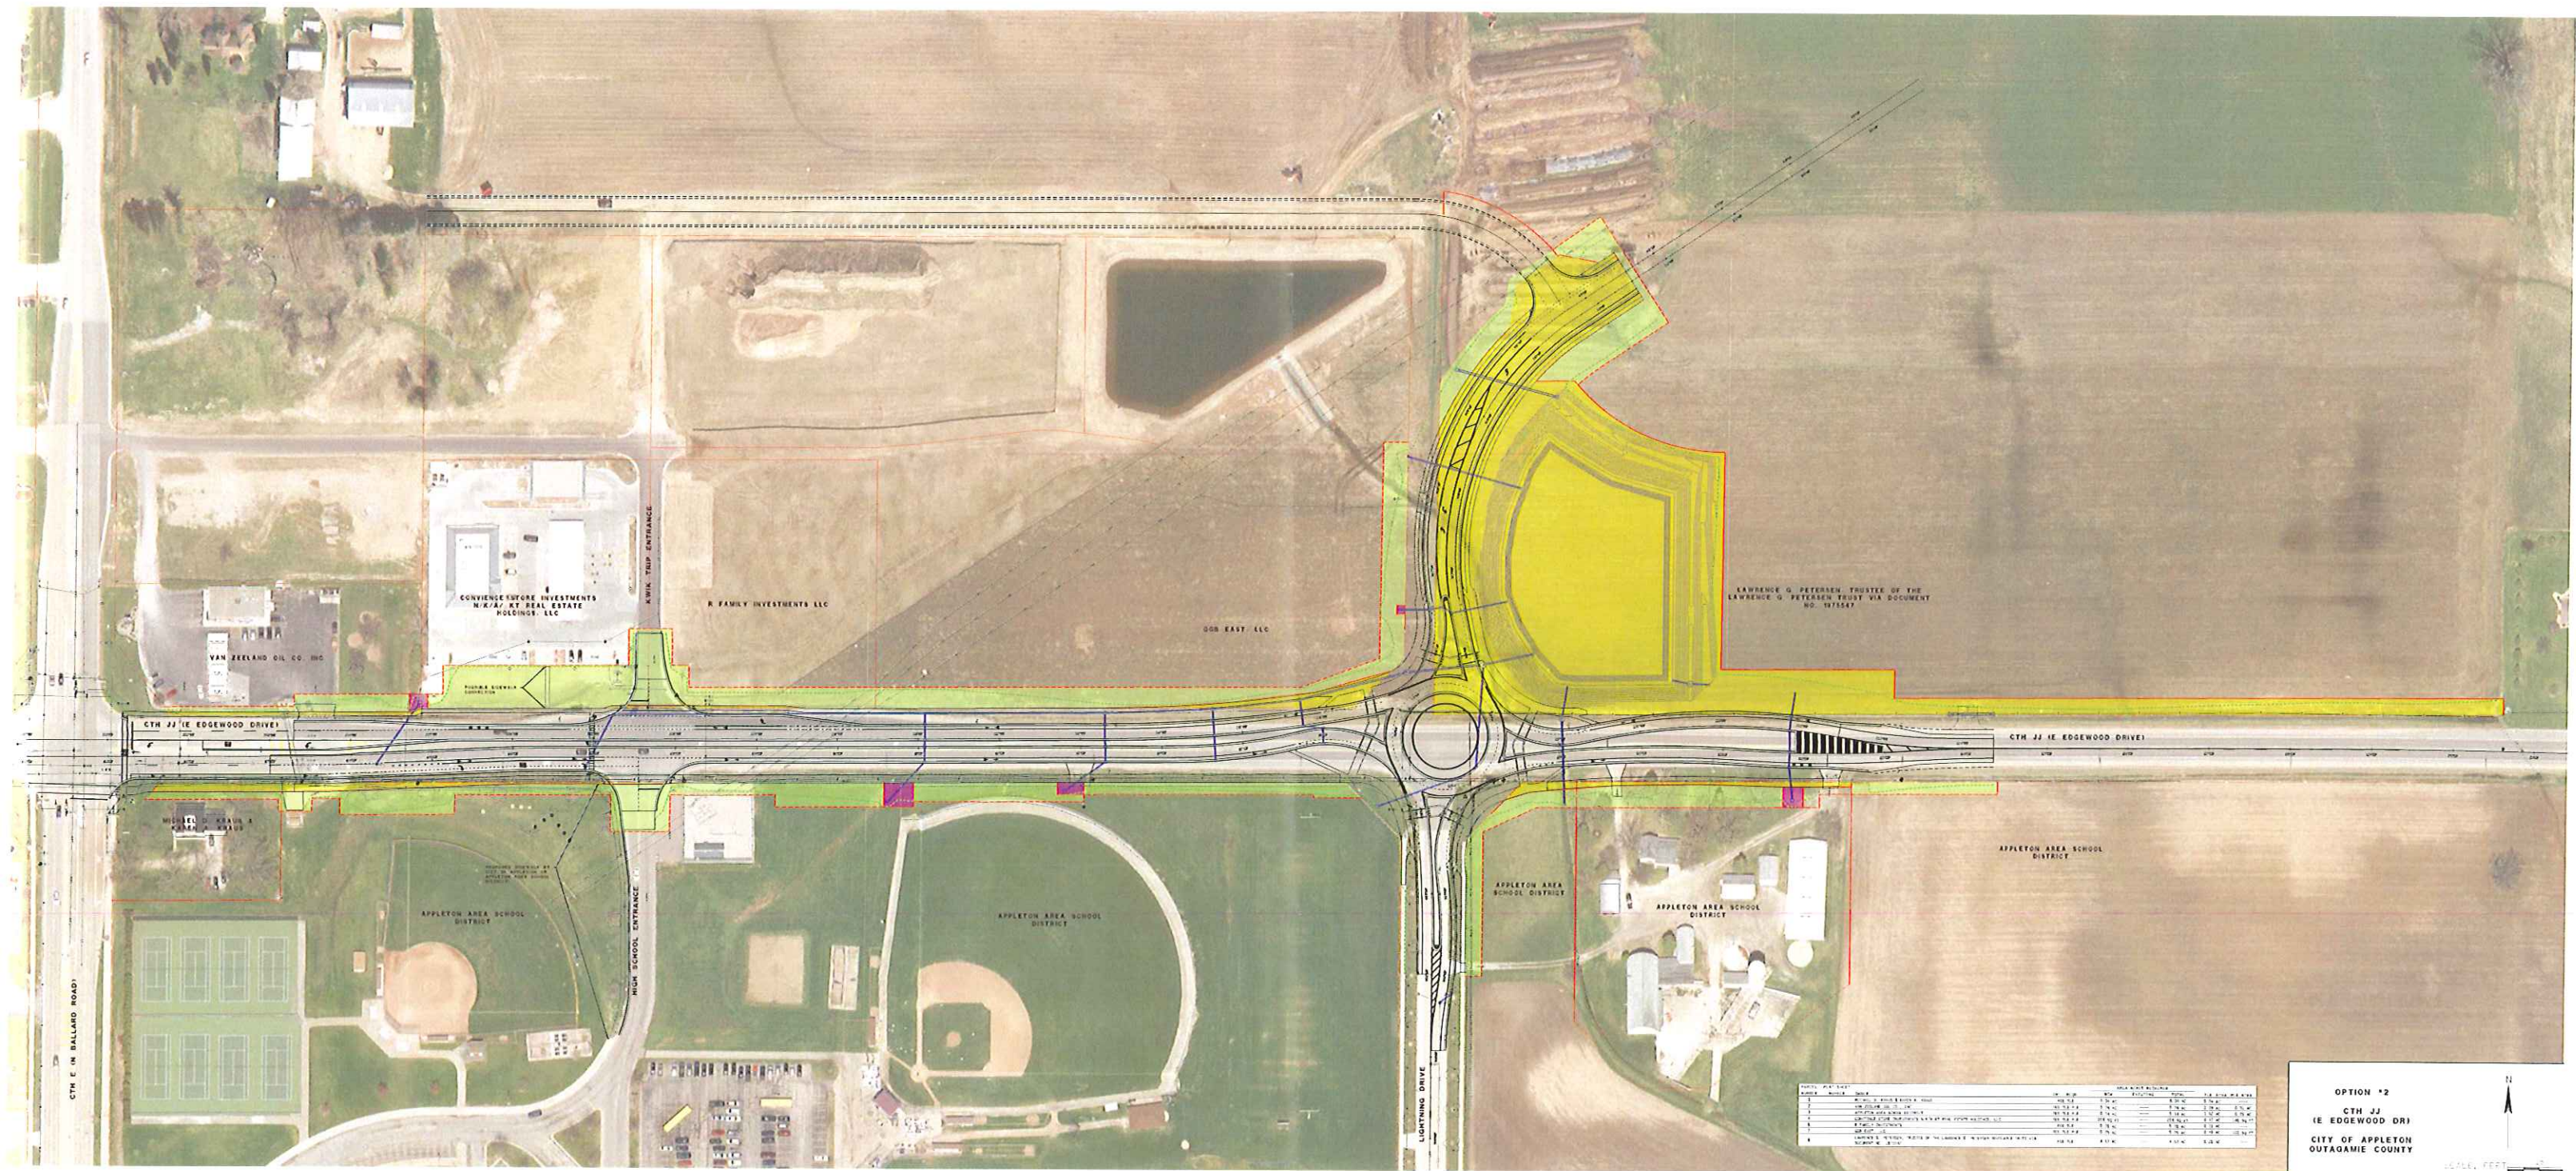

PARTIAL PLAT SHEET									
OPTION #2
CTH JJ
(E EDGEWOOD DR)
CITY OF APPLETON
OUTAGAMIE COUNTY



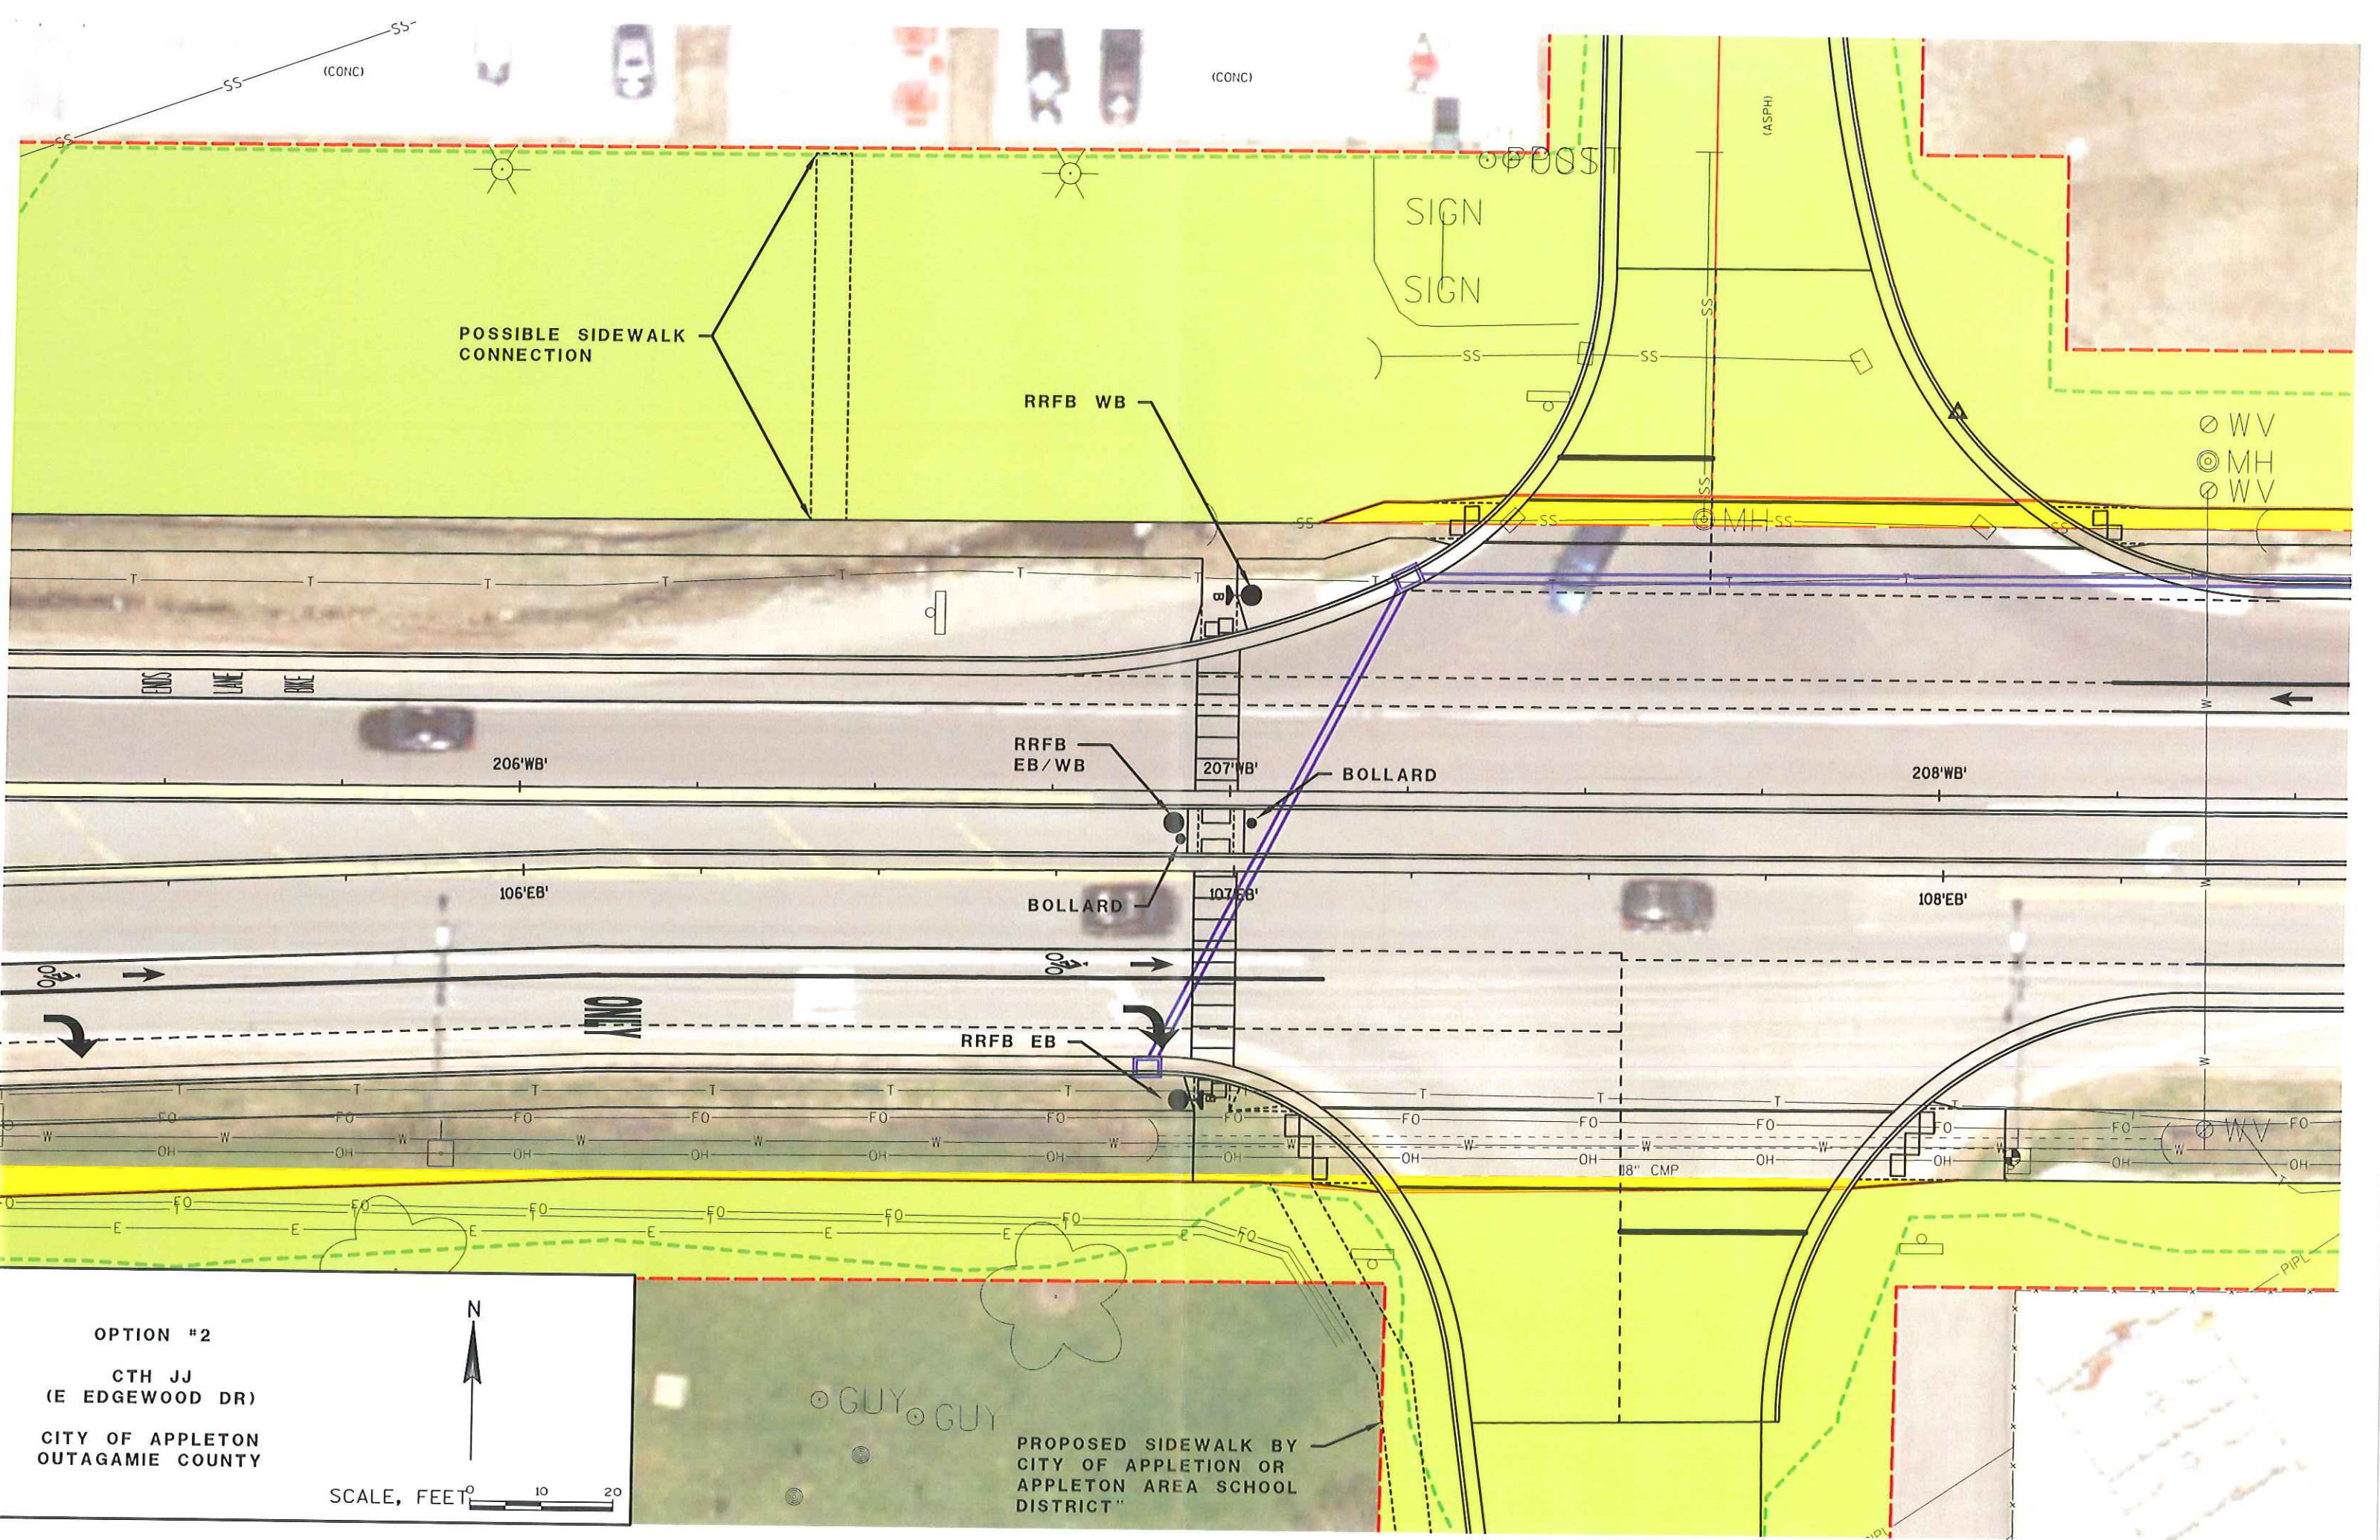

OPTION #2

CTH JJ
(E EDGEWOOD DR)

CITY OF APPLETON
OUTAGAMIE COUNTY

N

SCALE, FEET 0 10 20

PROPOSED SIDEWALK BY
CITY OF APPLETON OR
APPLETON AREA SCHOOL
DISTRICT"