

CLIENT: MOSAIC FAMILY HEALTH  
LOCATION: 229 S MORRISON ST, APPLETON  
DRAWN BY: NICOLE P  
SALESPERSON: KELLI L  
DATE: 01/09/2017  
DESIGN #: D10986  
PAGE: 1

REVISION LOG:	INTL	DATE	DESCRIPTION
---	00/00/0000	DESCRIPTION	

#### PARKING LOT SIGNS

QUANTITY: 2 TOTAL (1 EACH)

SIDES: D/F

FACE: .125"D ALUM

GRAPHICS: DIGITAL PRINT, 1ST SURFACE

VINYL: PREMIUM WITH GLOSS LAM

FONT: ARIAL BOLD

POSTS: 2" SQ ALUMINUM TUBE

EYEHOOKS: 36" UP FROM GROUND, DRIVEWAY SIDE ONLY (FOR CUSTOMER TO HANG CHAIN FROM)

INSTRUCTION: REMOVE EXISTING SIGNS.  
PRODUCE & INSTALL NEW SIGNS AS SHOWN.

#### COLORS:

C-1 PMS 676 C	C-6 PMS 382 C	C-12 RED (100M 100Y)
C-2 PMS 226 C	C-7 PMS 151 C	
C-3/P-3 PMS 315 C	C-8 PMS 7549 C	
C-4 PMS 319 C	C-9 PMS COOL GRAY 10 C	
C-5 PMS 7480 C	C-10/P-10 WHITE	

CUSTOMER SIGNATURE FOR DESIGN APPROVAL:

DATE

A LOCATION VIEW (AFTER)  
1 SCALE: APPROX 1/8" = 1'




A EXISTING VIEW  
2 N.T.S.

SIGN A

SIGN B



SIDE A

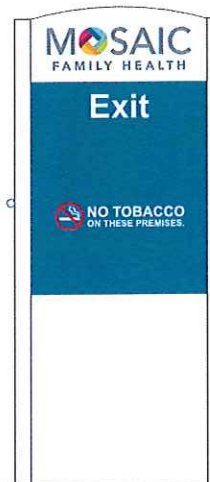

SIDE B



SIDE A



SIDE B

A DETAIL VIEWS  
3 SCALE: 1/2" = 1'

## PARKING LOT SIGNS: OPT 1



A ENLARGED DETAIL VIEWS  
4 SCALE: 1 1/2" = 1'

CONCEPTUAL DRAWING ONLY - NOT FOR FABRICATION PURPOSES (SIZES ARE APROX)

This is an original, unpublished drawing by Creative Sign Co, Inc. It is for your personal use, in conjunction with a project being planned for you by Creative Sign Co, Inc. It is not to be shown to anyone outside of your organization nor is it to be used, reproduced, copied or exhibited in any fashion. Use of this design or the salient elements of this design in any sign done by any other company, without the expressed written permission of Creative Sign Co, Inc., is forbidden by law and carries a civil forfeiture of up to 25% of the purchase price of the sign. Creative Sign will endeavor to closely match colors, including PMS, where specified. We cannot guarantee exact matches due to varying compatibility of surface materials and paints used. All sizes and dimensions are illustrated for clients conception of the project and are not to be understood as being exact size or exact scale.





505 Lawrence Dr., De Pere, WI 54115  
920-336-8900 greenbaysigns.com

CLIENT: MOSAIC FAMILY HEALTH  
LOCATION: 229 S MORRISON ST, APPLETON  
DRAWN BY: NICOLE P  
SALESPERSON: KELLI L  
DATE: 01/09/2017  
DESIGN #: D10986  
PAGE: 2

REVISION LOG:	INTL	DATE	DESCRIPTION
---	00/00/0000	DESCRIPTION	

#### PARKING LOT SIGNS

QUANTITY: 2 TOTAL (1 EACH)

SIDES: D/F

FACE: .125"D ALUM

GRAPHICS: DIGITAL PRINT, 1ST SURFACE

VINYL: PREMIUM WITH GLOSS LAM

FONT: ARIAL BOLD

POSTS: 2" SQ ALUMINUM TUBE

EYEHOOKS: 36' UP FROM GROUND, DRIVEWAY SIDE ONLY (FOR CUSTOMER TO HANG CHAIN FROM)

INSTRUCTION: REMOVE EXISTING SIGNS.  
PRODUCE & INSTALL NEW SIGNS AS SHOWN.

#### COLORS:

C-1 PMS 676 C C-6 PMS 382 C C-12 RED (100M 100Y)  
C-2 PMS 226 C C-7 PMS 151 C  
C-3/P-3 PMS 315 C C-8 PMS 7549 C  
C-4 PMS 319 C C-9 PMS COOL GRAY 10 C  
C-5 PMS 7480 C C-10/P-10 WHITE

CUSTOMER SIGNATURE FOR DESIGN APPROVAL:

DATE

A LOCATION VIEW (AFTER)  
1 SCALE: APPROX 1/8" = 1'



A EXISTING VIEW  
2 N.T.S.

SIGN A

SIGN B



SIDE A



SIDE B



SIDE A



SIDE B


DIGITAL PRINT  
GRAPHICS

P-10/P-3 ALUM PANEL FACE

EYEHOOK ON DRIVEWAY SIDE ONLY,  
36' UP FROM GROUND

REMOVE EXISTING SIGNS AND DISPOSE

A DETAIL VIEWS  
3 SCALE: 1/2" = 1'

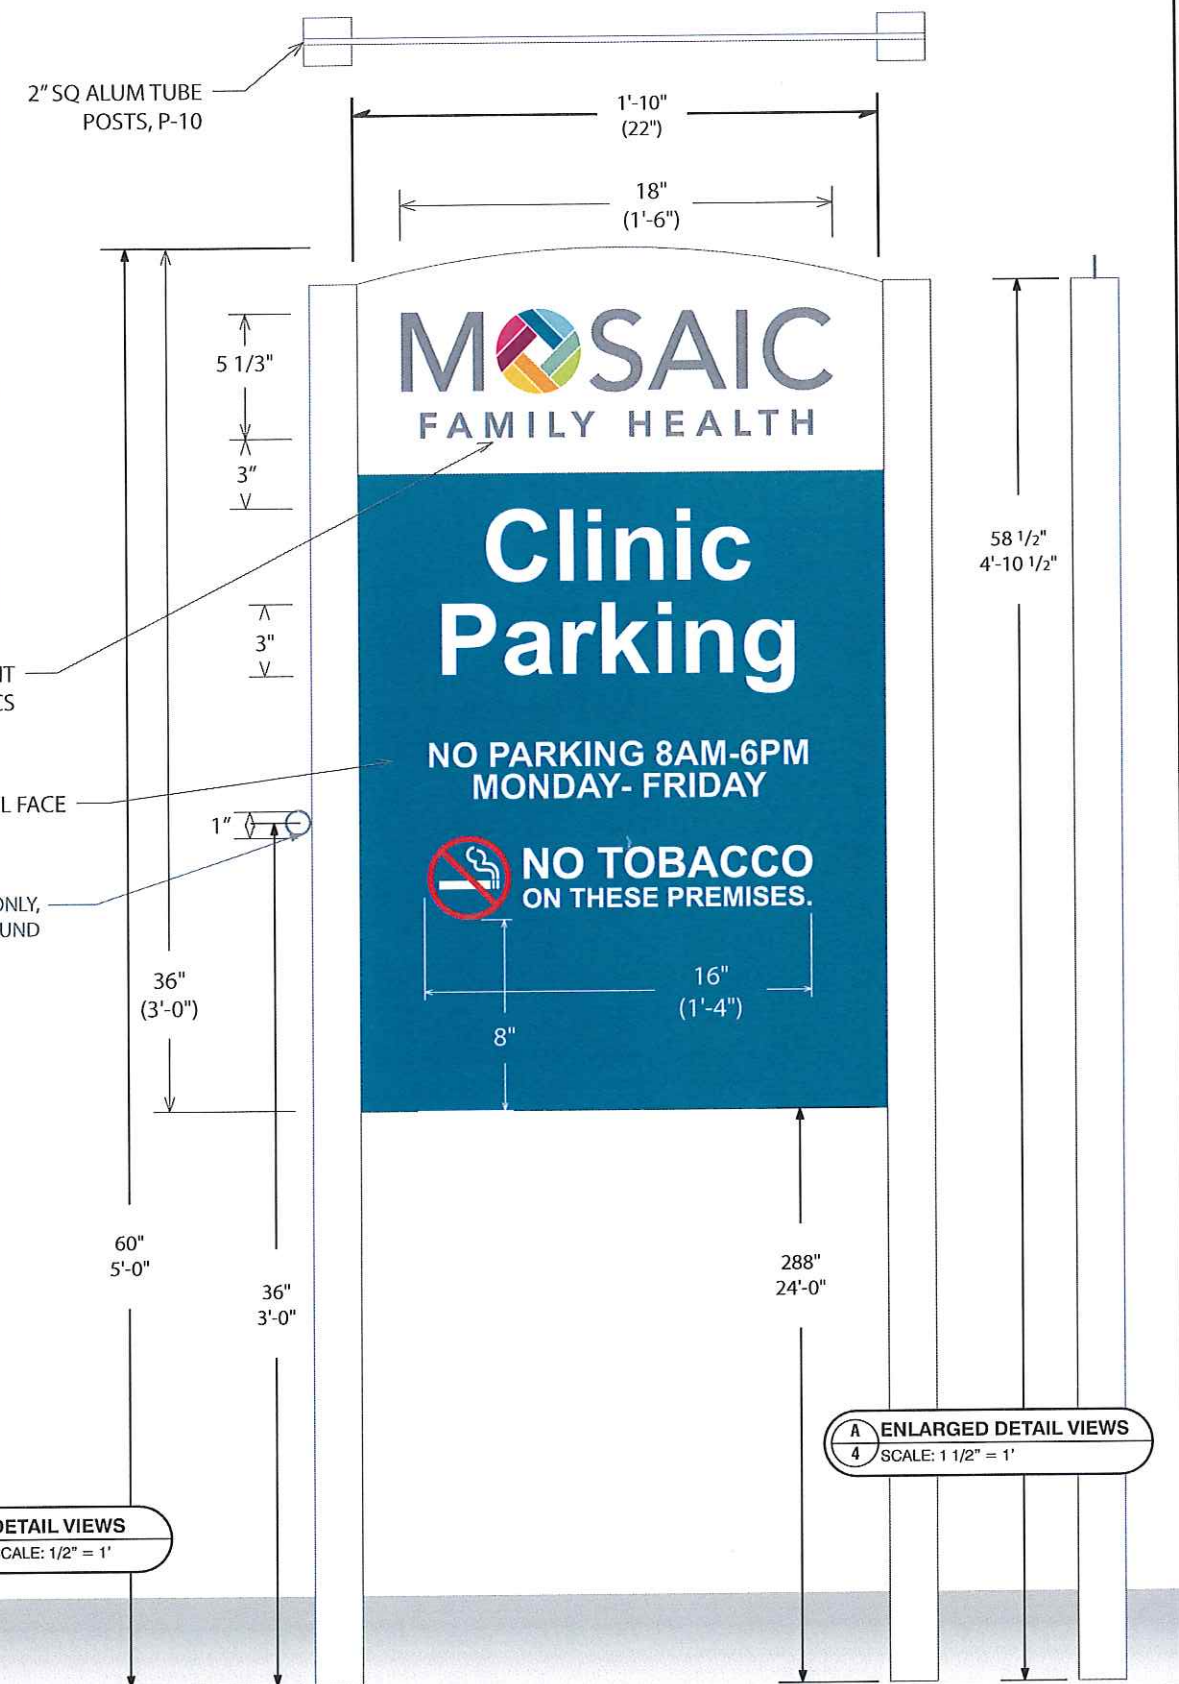

A ENLARGED DETAIL VIEWS  
4 SCALE: 1 1/2" = 1'

CONCEPTUAL DRAWING ONLY - NOT FOR FABRICATION PURPOSES (SIZES ARE APROX)

This is an original, unpublished drawing by Creative Sign Co, Inc. It is for your personal use, in conjunction with a project being planned for you by Creative Sign Co, Inc. It is not to be shown to anyone outside of your organization nor is it to be used, reproduced, copied or exhibited in any fashion. Use of this design or the salient elements of this design in any sign done by any other company, without the expressed written permission of Creative Sign Co, Inc., is forbidden by law and carries a civil forfeiture of up to 25% of the purchase price of the sign. Creative Sign will endeavor to closely match colors, including PMS, where specified. We cannot guarantee exact matches due to varying compatibility of surface materials and paints used. All sizes and dimensions are illustrated for clients conception of the project and are not to be understood as being exact size or exact scale.





505 Lawrence Dr., De Pere, WI 54115  
920-336-8900 greenbaysigns.com

CLIENT: MOSAIC FAMILY HEALTH  
LOCATION: 229 S MORRISON ST, APPLETON  
DRAWN BY: NICOLE P  
SALESPERSON: KELLI L  
DATE: 01/09/2017  
DESIGN #: D10986  
PAGE: 3

REVISION LOG:	INTL	DATE	DESCRIPTION
---	00/00/0000	DESCRIPTION	

### PARKING LOT SIGNS

QUANTITY: 2 TOTAL (1 EACH)

SIDES: D/F

FACE: .125"D ALUM

GRAPHICS: DIGITAL PRINT, 1ST SURFACE

VINYL: PREMIUM WITH GLOSS LAM

FONT: ARIAL BOLD

POSTS: 2" SQ ALUMINUM TUBE

EYEHOOKS: 36' UP FROM GROUND, DRIVEWAY SIDE ONLY (FOR CUSTOMER TO HANG CHAIN FROM)

INSTRUCTION: REMOVE EXISTING SIGNS.  
PRODUCE & INSTALL NEW SIGNS AS SHOWN.

### COLORS:

C-1 PMS 676 C	C-6 PMS 382 C	C-12 RED (100M 100Y)
C-2 PMS 226 C	C-7 PMS 151 C	
C-3/P-3 PMS 315 C	C-8 PMS 7549 C	
C-4 PMS 319 C	C-9 PMS COOL GRAY 10 C	
C-5 PMS 7480 C	C-10/P-10 WHITE	

CUSTOMER SIGNATURE FOR DESIGN APPROVAL:

DATE

A LOCATION VIEW (AFTER)  
1 SCALE: APPROX 1/8" = 1'



SIDE A



A EXISTING VIEW  
2 N.T.S.

REMOVE EXISTING AND DISPOSE

SIGN A

SIGN B



SIDE A



SIDE B



SIDE A



SIDE B

A DETAIL VIEWS  
3 SCALE: 1/2" = 1'

2" SQ ALUM TUBE  
POSTS, P-10

1'-10"  
(22")

18"  
(1'-6")

5 1/3"

3"

3"

DIGITAL PRINT  
GRAPHICS

P-10/P-3 ALUM PANEL FACE

EYEHOOK ON DRIVEWAY SIDE ONLY,  
36' UP FROM GROUND

36"  
(3'-0")

60"  
5'-0"

36"  
3'-0"

288"  
24'-0"

A ENLARGED DETAIL VIEWS  
4 SCALE: 1 1/2" = 1'

## PARKING LOT SIGNS: OPT 1

MOSAIC  
FAMILY HEALTH

Clinic  
Parking

NO PARKING 8AM-6PM  
MONDAY- FRIDAY

NO TOBACCO  
ON THESE PREMISES.

58 1/2"  
4'-10 1/2"

CONCEPTUAL DRAWING ONLY - NOT FOR FABRICATION PURPOSES (SIZES ARE APROX)

This is an original, unpublished drawing by Creative Sign Co., Inc. It is for your personal use, in conjunction with a project being planned for you by Creative Sign Co., Inc. It is not to be shown to anyone outside of your organization nor is it to be used, reproduced, copied or exhibited in any fashion. Use of this design or the salient elements of this design in any sign done by any other company, without the expressed written permission of Creative Sign Co., Inc., is forbidden by law and carries a civil forfeiture of up to 25% of the purchase price of the sign. Creative Sign will endeavor to closely match colors, including PMS, where specified. We cannot guarantee exact matches due to varying compatibility of surface materials and paints used. All sizes and dimensions are illustrated for clients conception of the project and are not to be understood as being exact size or exact scale.